


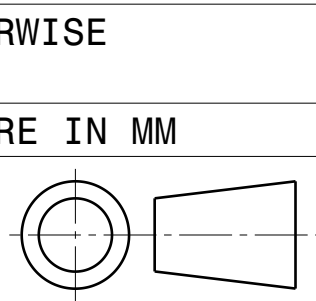
ISOMETRIC VIEW  
SCALE : 1:15

REV	DATE	DESCRIPTION
00	19MARCH2021	INITIAL REVISION


- NOTES:
1. (⊥) ALL VERTICAL SUPPORTS ARE PERPENDICULAR.
  2. ▧ FLATNESS OF .5MM IS APPLIED BY DEFAULT.
  3. ⚡ WELD BEAD OF 2MM RADIUS IS FOLLOWED.
  4. ▽▽ SURFACE FINISH MEDIUM TO SMOOTH IS USED.
  5. ALL TUBES ARE AS PER APL APOLLO STANDARD. CHANGES MAY EFFECT THE LOAD CAPACITY.
  6. ALL HORIZONTAL AND VERTICAL TUBES ARE PERPENDICULAR TO EACH OTHER WITH ±1 DEG.
  7. FINE WELDNG IS REQUIRED AS PER MENTIONED DETAILS AND FINISHING.
  8. HIGHER CURRENT WELDING MAY AFFECT THE BRITTLENESS OF MATERIAL WHICH LATER MAY RAISE TO WEAKENING OF STRUCTURE.
  9. FABRICATORS ARE ALLOWED TO USE FITTINGS/FRAMES/SUPPORTS AS NEEDED AND THE SAME MUST BE COMMUNICATED BACK TO ENGINEERING TEAM.
  10. BOP COMPONENT WEIGHTS ARE FOR REFERENCE ONLY AND SUBJECTED TO CHANGE PER PURCHASED COMPONENTS.

6	CONCRETE BASE	-----	--	-----
5	RHS PLANK 2	250 X 25 X 2 X 250	4	2.56
4	RHS PLANK 1	275 X 25 X 2 X 275	4	2.56
3	RHS FRAME 2	150 X 50 X 3 X 3150	3	47.04
2	RHS FRAME 1	150 X 50 X 3 X 3800	39	34.77
1	SHS FRAME 1	200 X 200 X 5 X 3700	4	113.4
ITEM NO.	PART NUMBER	DESCRIPTION	QTY.	Wt (Kg) /Each
This drawing is our property. It can't be reproduced or communicated without our written agreement.		APL APOLLO TUBES LTD. 		
DRAWN BY		DRAWING TITLE		
VM		NARROW SECTION FENCE		
CHECKED BY		DATE		REV
P2P Analysis & Solutions		19MARCH2021		00
DESIGNED BY		DATE		SCALE
P2P Analysis & Solutions		19MARCH2021		As Indicated
WEIGHT(kg)			0kg	SHEET 1 OF 3


UNLESS OTHERWISE SPECIFIED  
DIMENSION ARE IN MM  
VIEWS:  
THIRD ANGLE PROJECTION




REV	DATE	DESCRIPTION
00	19MARCH2021	INITIAL REVISION

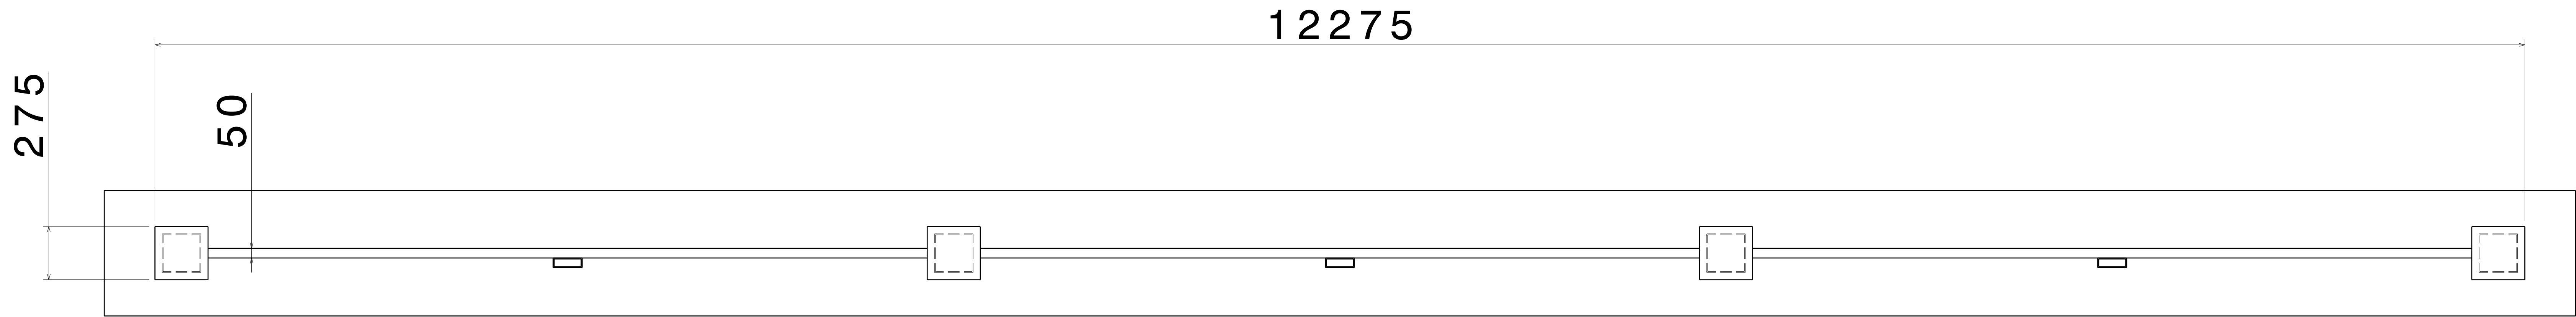

TOP VIEW  
SCALE: 1:15

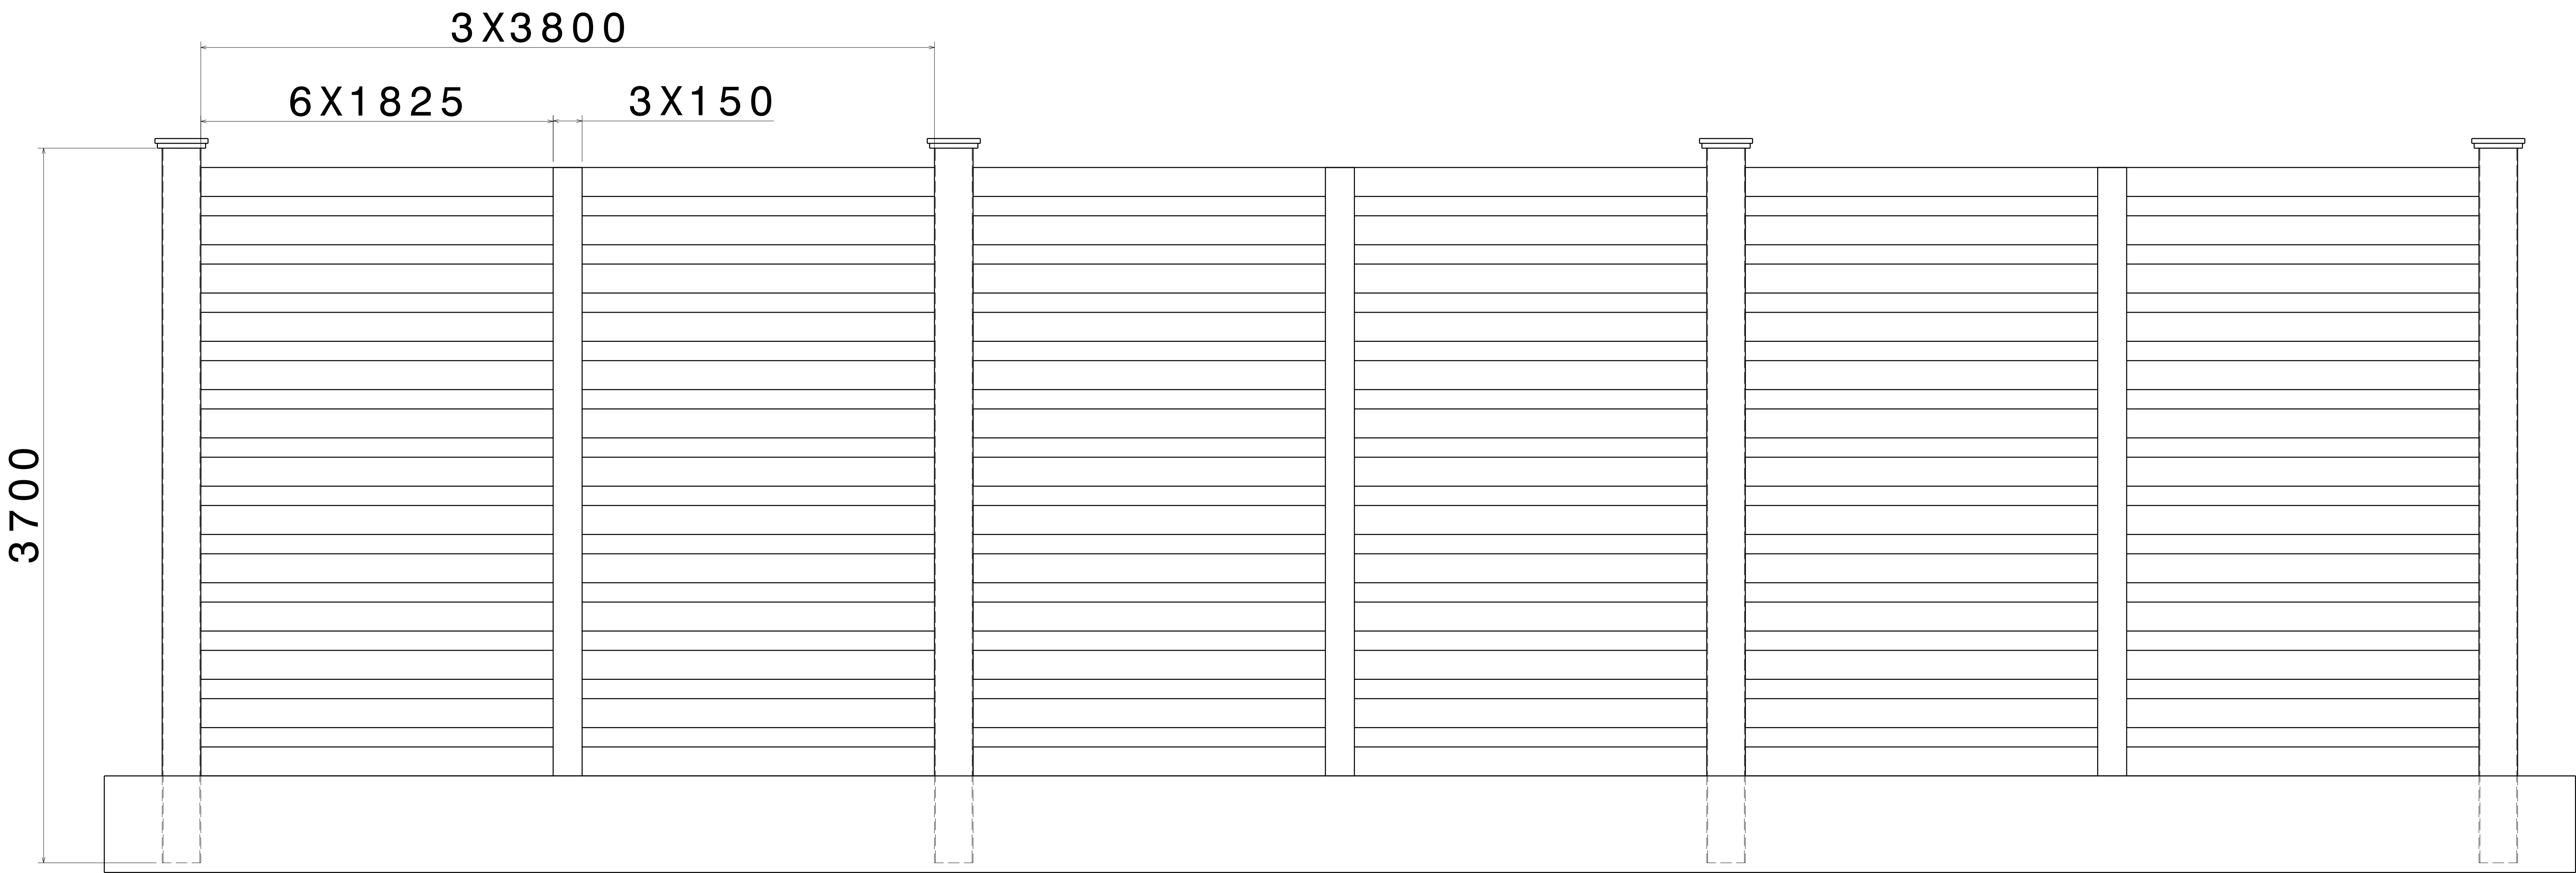



FRONT VIEW  
SCALE: 1:15

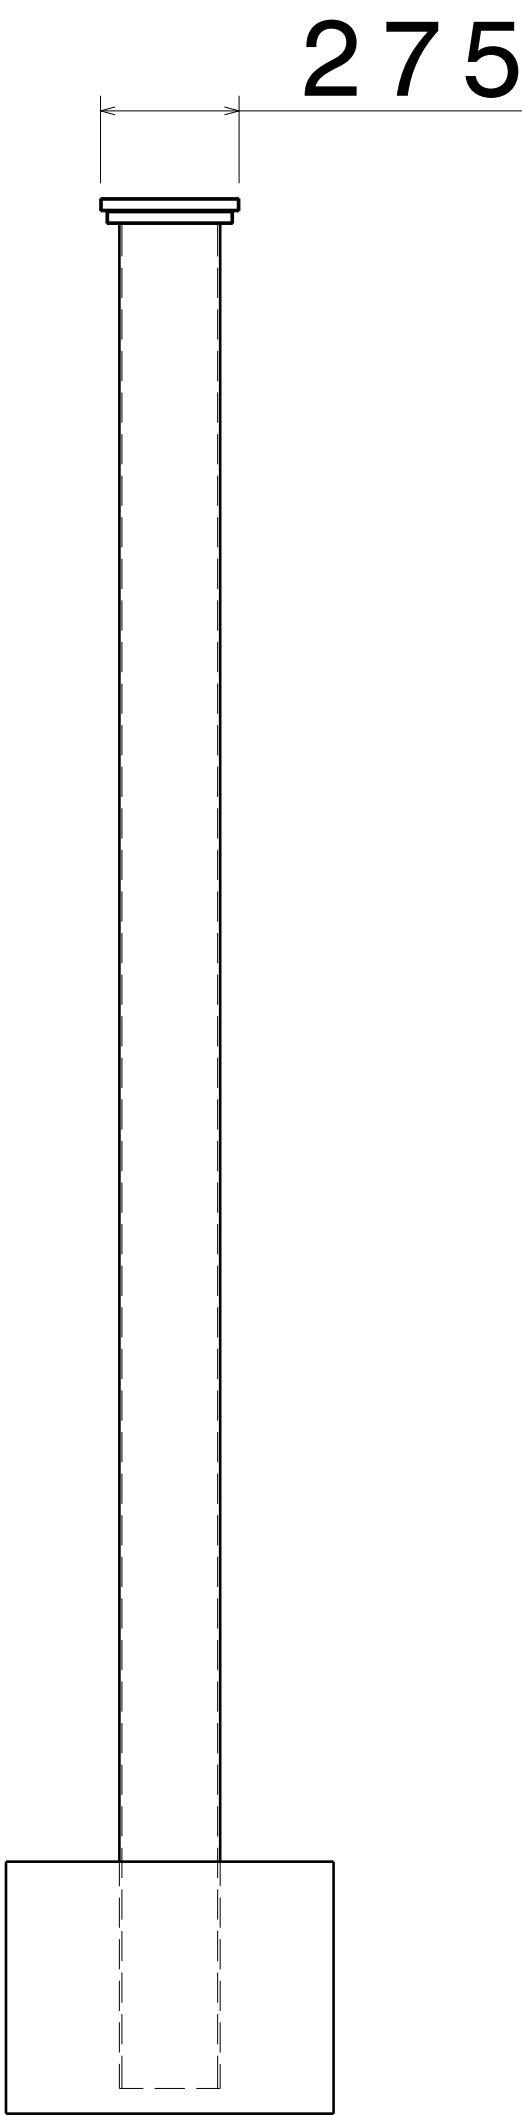


RIGHT VIEW  
SCALE: 1:15

UNLESS OTHERWISE  
SPECIFIED  
DIMENSION ARE IN MM  
VIEWS:  
THIRD ANGLE  
PROJECTION

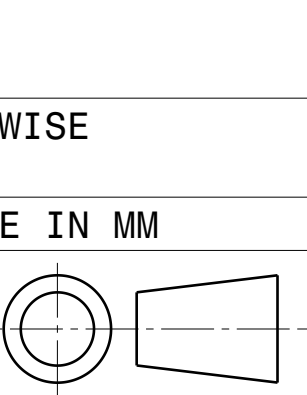

This drawing is our property. It can't be reproduced or communicated without our written agreement.		APL APOLLO TUBES LTD. 	
		DRAWING TITLE	
DRAWN BY	DATE	NARROW SECTION FENCE	
SB	19MARCH2021		
CHECKED BY	DATE	SIZE	DRAWING NUMBER
P2P Analysis & Solutions	19MARCH2021	A0	P2P MAR 21-19
DESIGNED BY	DATE	SCALE	WEIGHT (kg)
P2P Analysis & Solutions	19MARCH2021	NONE	XXX
		SHEET 2 OF 3	
		REV	00



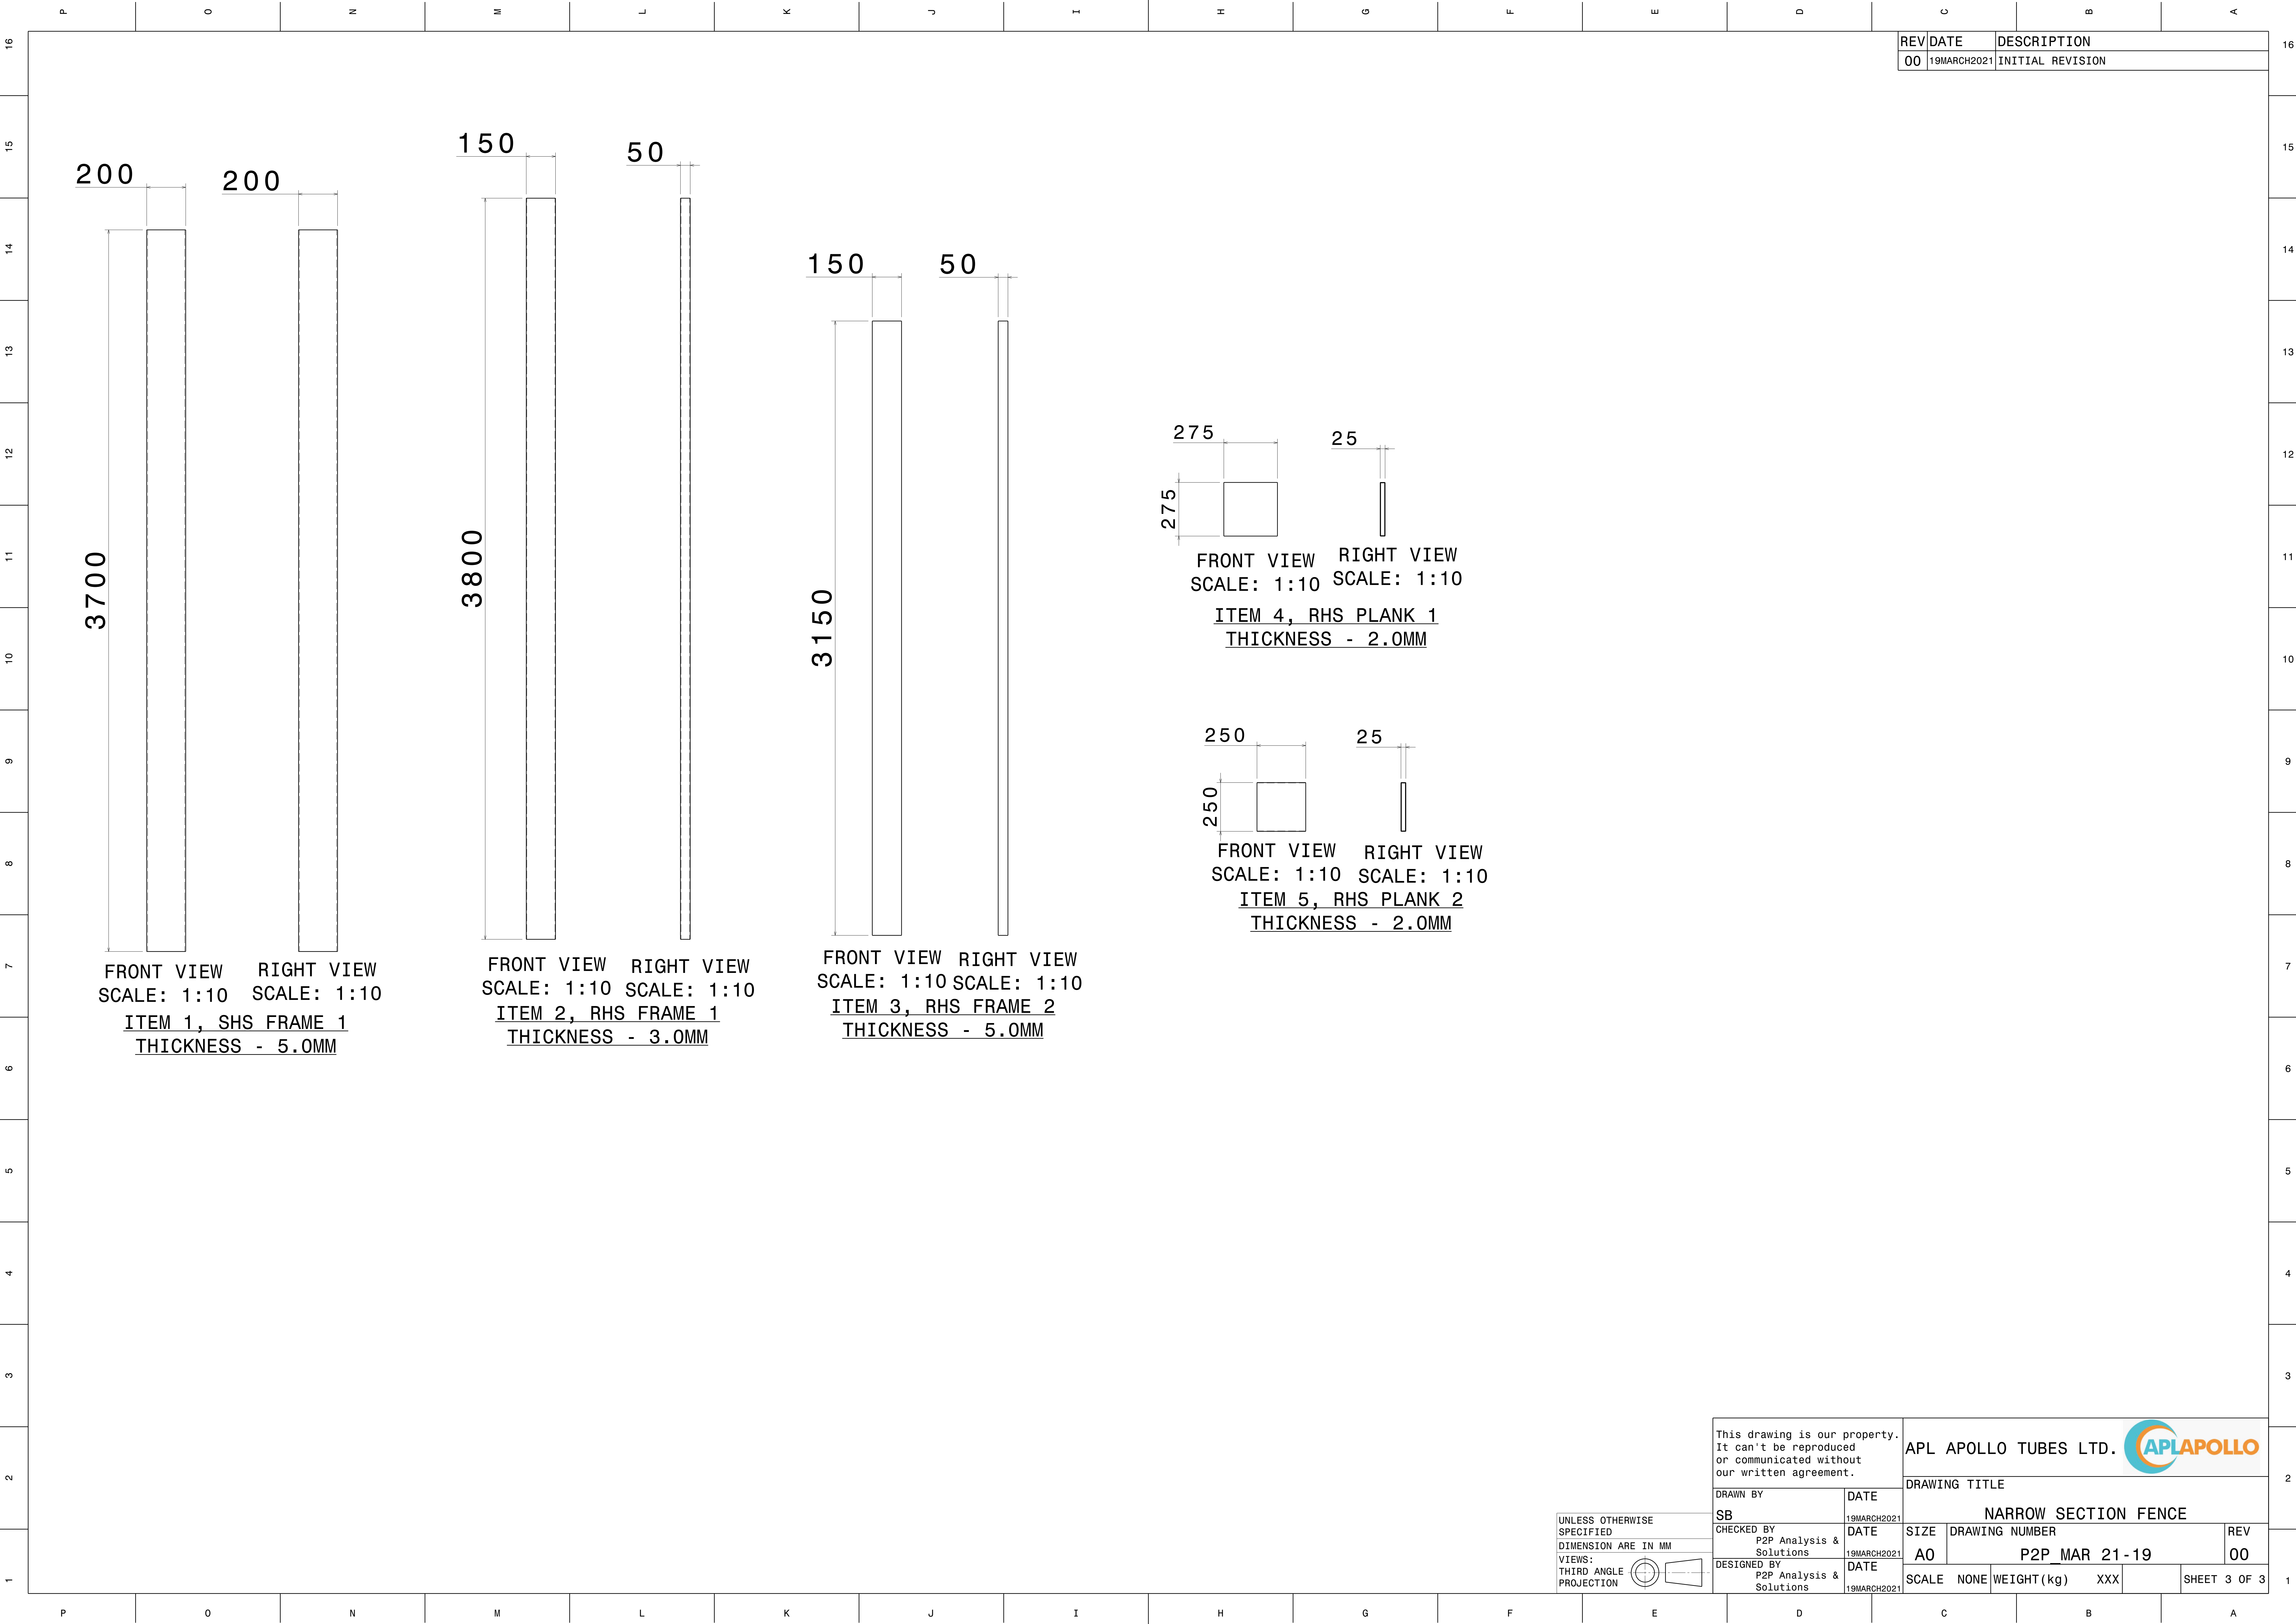

REV	DATE	DESCRIPTION
00	19MARCH2021	INITIAL REVISION

FRONT VIEW    RIGHT VIEW  
SCALE: 1:10    SCALE: 1:10  
ITEM 1, SHS FRAME 1  
THICKNESS - 5.0MM


FRONT VIEW    RIGHT VIEW  
SCALE: 1:10    SCALE: 1:10  
ITEM 2, RHS FRAME 1  
THICKNESS - 3.0MM


FRONT VIEW    RIGHT VIEW  
SCALE: 1:10    SCALE: 1:10  
ITEM 3, RHS FRAME 2  
THICKNESS - 5.0MM

FRONT VIEW    RIGHT VIEW  
SCALE: 1:10    SCALE: 1:10  
ITEM 4, RHS PLANK 1  
THICKNESS - 2.0MM

FRONT VIEW    RIGHT VIEW  
SCALE: 1:10    SCALE: 1:10  
ITEM 5, RHS PLANK 2  
THICKNESS - 2.0MM

UNLESS OTHERWISE  
SPECIFIED  
DIMENSION ARE IN MM  
VIEWS:  
THIRD ANGLE  
PROJECTION

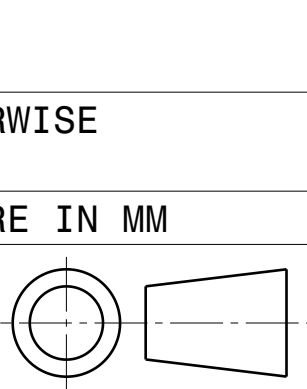

This drawing is our property. It can't be reproduced or communicated without our written agreement.		APL APOLLO TUBES LTD. 			
		DRAWING TITLE			
DRAWN BY	DATE	NARROW SECTION FENCE			
SB	19MARCH2021	SIZE	DRAWING NUMBER		REV
CHECKED BY	DATE	A0	P2P MAR 21-19		00
P2P Analysis & Solutions	19MARCH2021	SCALE	NONE	WEIGHT (kg)	XXX
DESIGNED BY	DATE			SHEET 3 OF 3	
P2P Analysis & Solutions	19MARCH2021				