


REV	DATE	DESCRIPTION
00	11MAY2021	INITIAL REVISION

- NOTES:
- (⊥) ALL VERTICAL SUPPORTS ARE PERPENDICULAR.
 - FLATNESS OF .5MM IS APPLIED BY DEFAULT.
 - ⊲ WELD BEAD OF 2MM RADIUS IS FOLLOWED.
 - ▽▽ SURFACE FINISH MEDIUM TO SMOOTH IS USED.
 - ALL TUBES ARE AS PER APL APOLLO STANDARD. CHANGES MAY EFFECT THE LOAD CAPACITY.
 - ALL HORIZONTAL AND VERTICAL TUBES ARE PERPENDICULAR TO EACH OTHER WITH ±1 DEG.
 - FINE WELDING IS REQUIRED AS PER MENTIONED DETAILS AND FINISHING.
 - HIGHER CURRENT WELDING MAY AFFECT THE BRITTLENESS OF MATERIAL WHICH LATER MAY RAISE TO WEAKENING OF STRUCTURE.
 - FABRICATORS ARE ALLOWED TO USE FITTINGS/FRAMES/SUPPORTS AS NEEDED AND THE SAME MUST BE COMMUNICATED BACK TO ENGINEERING TEAM.
 - BOP COMPONENT WEIGHTS ARE FOR REFERENCE ONLY AND SUBJECTED TO CHANGE PER PURCHASED COMPONENTS.

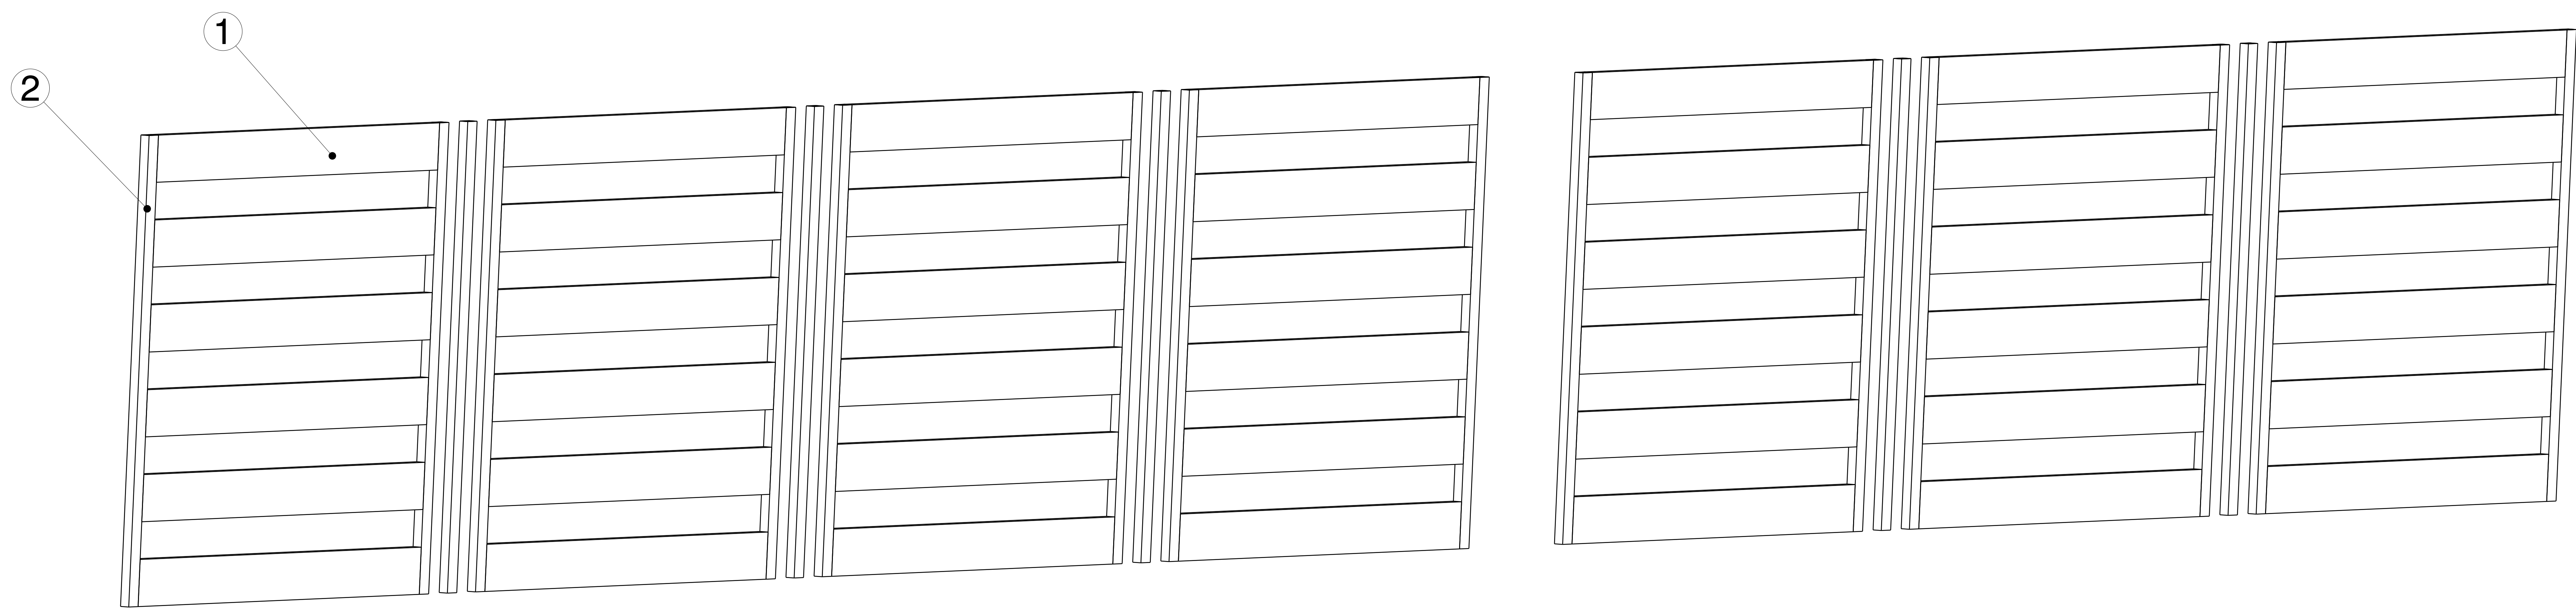


Isometric view
Scale: 3:20

ITEM NO.	PART NUMBER	DESCRIPTION	QTY.	Wt (Kg) /Each
2	RHS FRAME 2	50 X 25 X 2 X 1250	19	2.8
1	PLANK 1	125 X 25 X 1.6 X 1500	42	5.54


This drawing is our property. It can't be reproduced or communicated without our written agreement. www.p2p.ind.in		APL APOLLO TUBES LTD.	
DRAWN BY: RR CHECKED BY: P2P Analysis & Solutions DESIGNED BY: P2P Analysis & Solutions		DRAWING TITLE: BOUNDARY WALL	
DATE: 11MAY2021		SIZE: A0	
DATE: 11MAY2021		DRAWING NUMBER: P2P MAR 21-17	
DATE: 11MAY2021		SCALE: As Indicated	
		WEIGHT(kg) xxxx	
		SHEET 1 OF 3	

UNLESS OTHERWISE SPECIFIED DIMENSION ARE IN MM
 VIEWS: THIRD ANGLE PROJECTION

REV	DATE	DESCRIPTION
00	11MAY2021	INITIAL REVISION

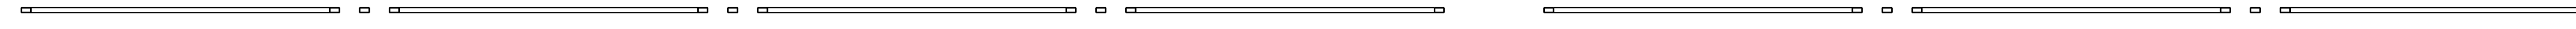

Top view
Scale: 3:50

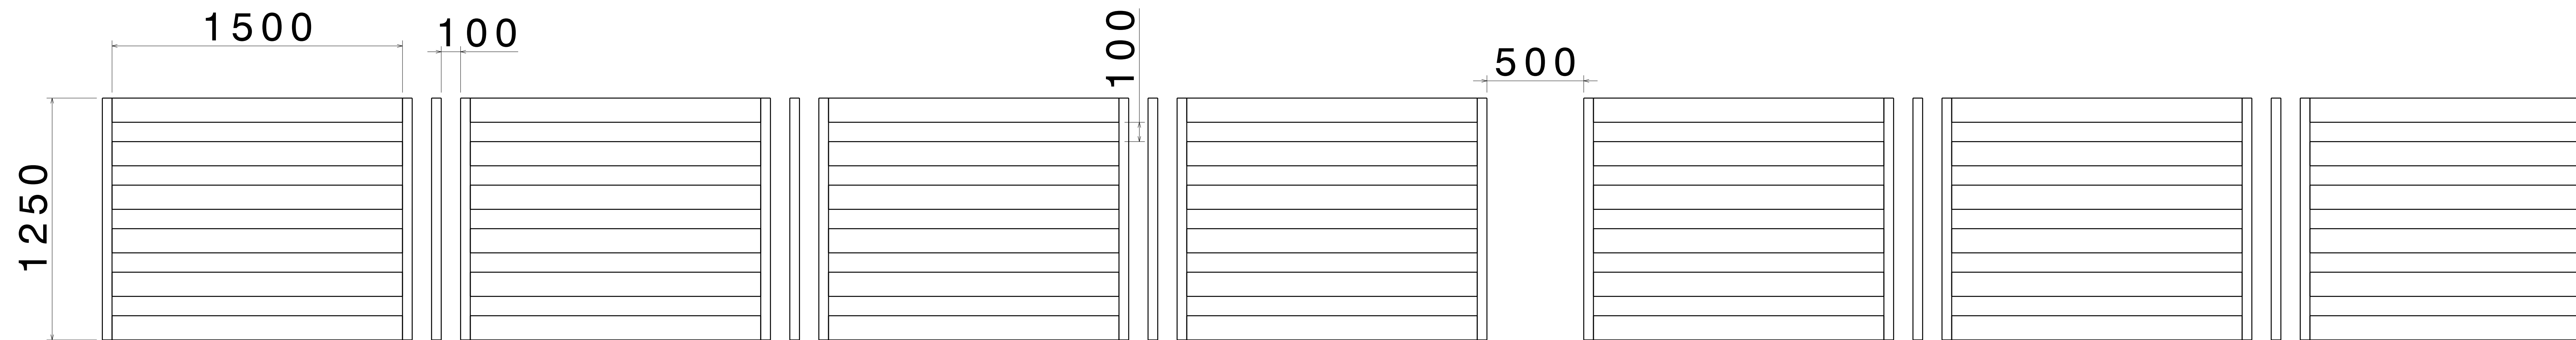

Front view
Scale: 7:100

Right view
Scale: 3:50


UNLESS OTHERWISE SPECIFIED DIMENSION ARE IN MM
VIEWS: THIRD ANGLE PROJECTION

This drawing is our property. It can't be reproduced or communicated without our written agreement.
www.p2p.ind.in


DRAWN BY	SB	DATE	11MAY2021
CHECKED BY	P2P Analysis & Solutions	DATE	11MAY2021
DESIGNED BY	P2P Analysis & Solutions	DATE	11MAY2021

APL APOLLO TUBES LTD.			
DRAWING TITLE			
BOUNDARY WALL			
SIZE	DRAWING NUMBER	REV	
A0	P2P MAR 21-17	00	
SCALE	NONE	WEIGHT (kg)	XXX
			SHEET 2 OF 3

REV	DATE	DESCRIPTION
00	11MAY2021	INITIAL REVISION

 


ITEM 1

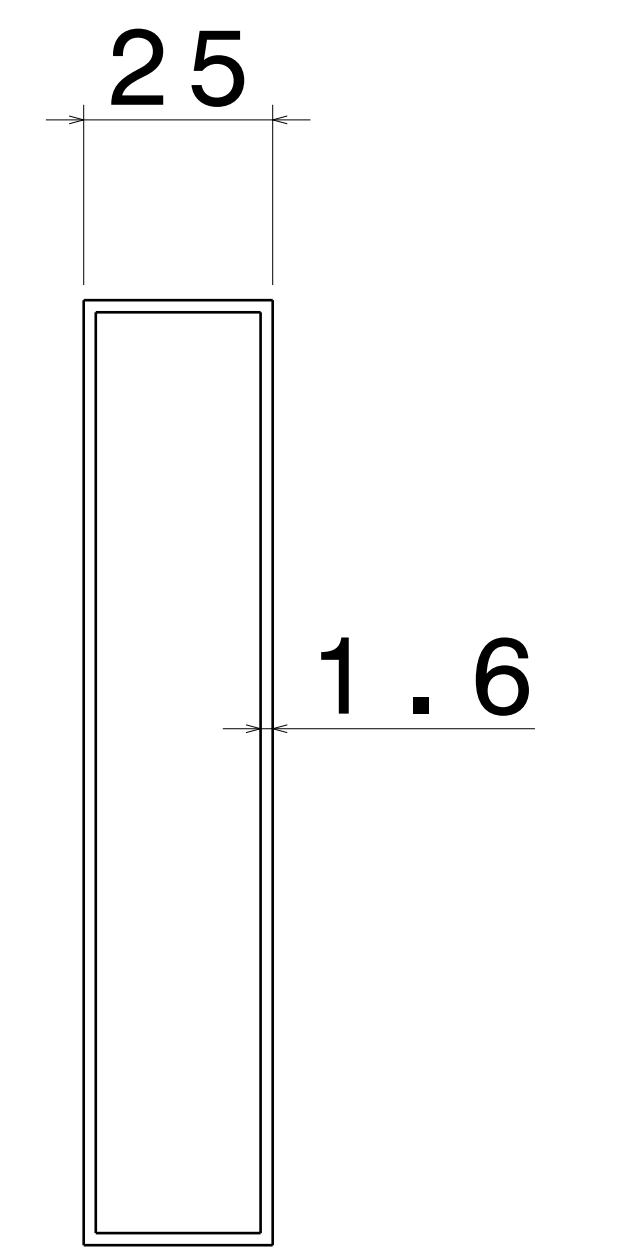

Right view
Scale: 1:1



ITEM 2

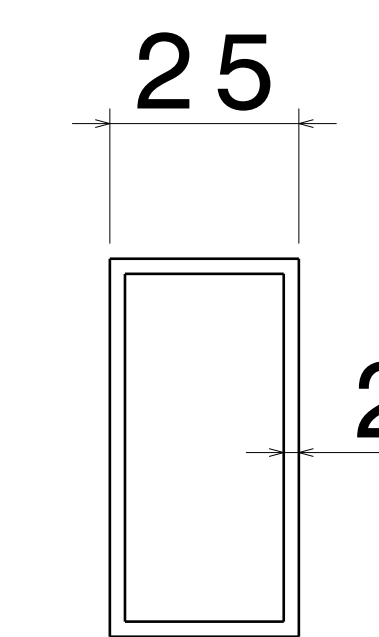

Right view
Scale: 1:1

This drawing is our property.
It can't be reproduced
or communicated without
our written agreement.
www.p2p.ind.in

APL APOLLO TUBES LTD. 

DRAWN BY	SB	DATE	11MAY2021	DRAWING TITLE		BOUNDARY WALL	
CHECKED BY	P2P Analysis & Solutions	DATE	11MAY2021	SIZE	DRAWING NUMBER	REV	00
DESIGNED BY	P2P Analysis & Solutions	DATE	11MAY2021	A0	P2P MAR 21-17		
				SCALE	NONE	WEIGHT (kg)	XXX
						SHEET 3 OF 3	

UNLESS OTHERWISE SPECIFIED DIMENSION ARE IN MM
VIEWS: THIRD ANGLE PROJECTION

