


REV	DATE	DESCRIPTION
00	9MAY2021	INITIAL REVISION


- NOTES:
- (⊥) ALL VERTICAL SUPPORTS ARE PERPENDICULAR.
  - FLATNESS OF .5MM IS APPLIED BY DEFAULT.
  - ⊲ WELD BEAD OF 2MM RADIUS IS FOLLOWED.
  - ▽▽ SURFACE FINISH MEDIUM TO SMOOTH IS USED.
  - ALL TUBES ARE AS PER APL APOLLO STANDARD. CHANGES MAY EFFECT THE LOAD CAPACITY.
  - ALL HORIZONTAL AND VERTICAL TUBES ARE PERPENDICULAR TO EACH OTHER WITH ±1 DEG.
  - FINE WELDING IS REQUIRED AS PER MENTIONED DETAILS AND FINISHING.
  - HIGHER CURRENT WELDING MAY AFFECT THE BRITTLNESS OF MATERIAL WHICH LATER MAY RAISE TO WEAKENING OF STRUCTURE.
  - FABRICATORS ARE ALLOWED TO USE FITTINGS/FRAMES/SUPPORTS AS NEEDED AND THE SAME MUST BE COMMUNICATED BACK TO ENGINEERING TEAM.
  - BOP COMPONENT WEIGHTS ARE FOR REFERENCE ONLY AND SUBJECTED TO CHANGE PER PURCHASED COMPONENTS.

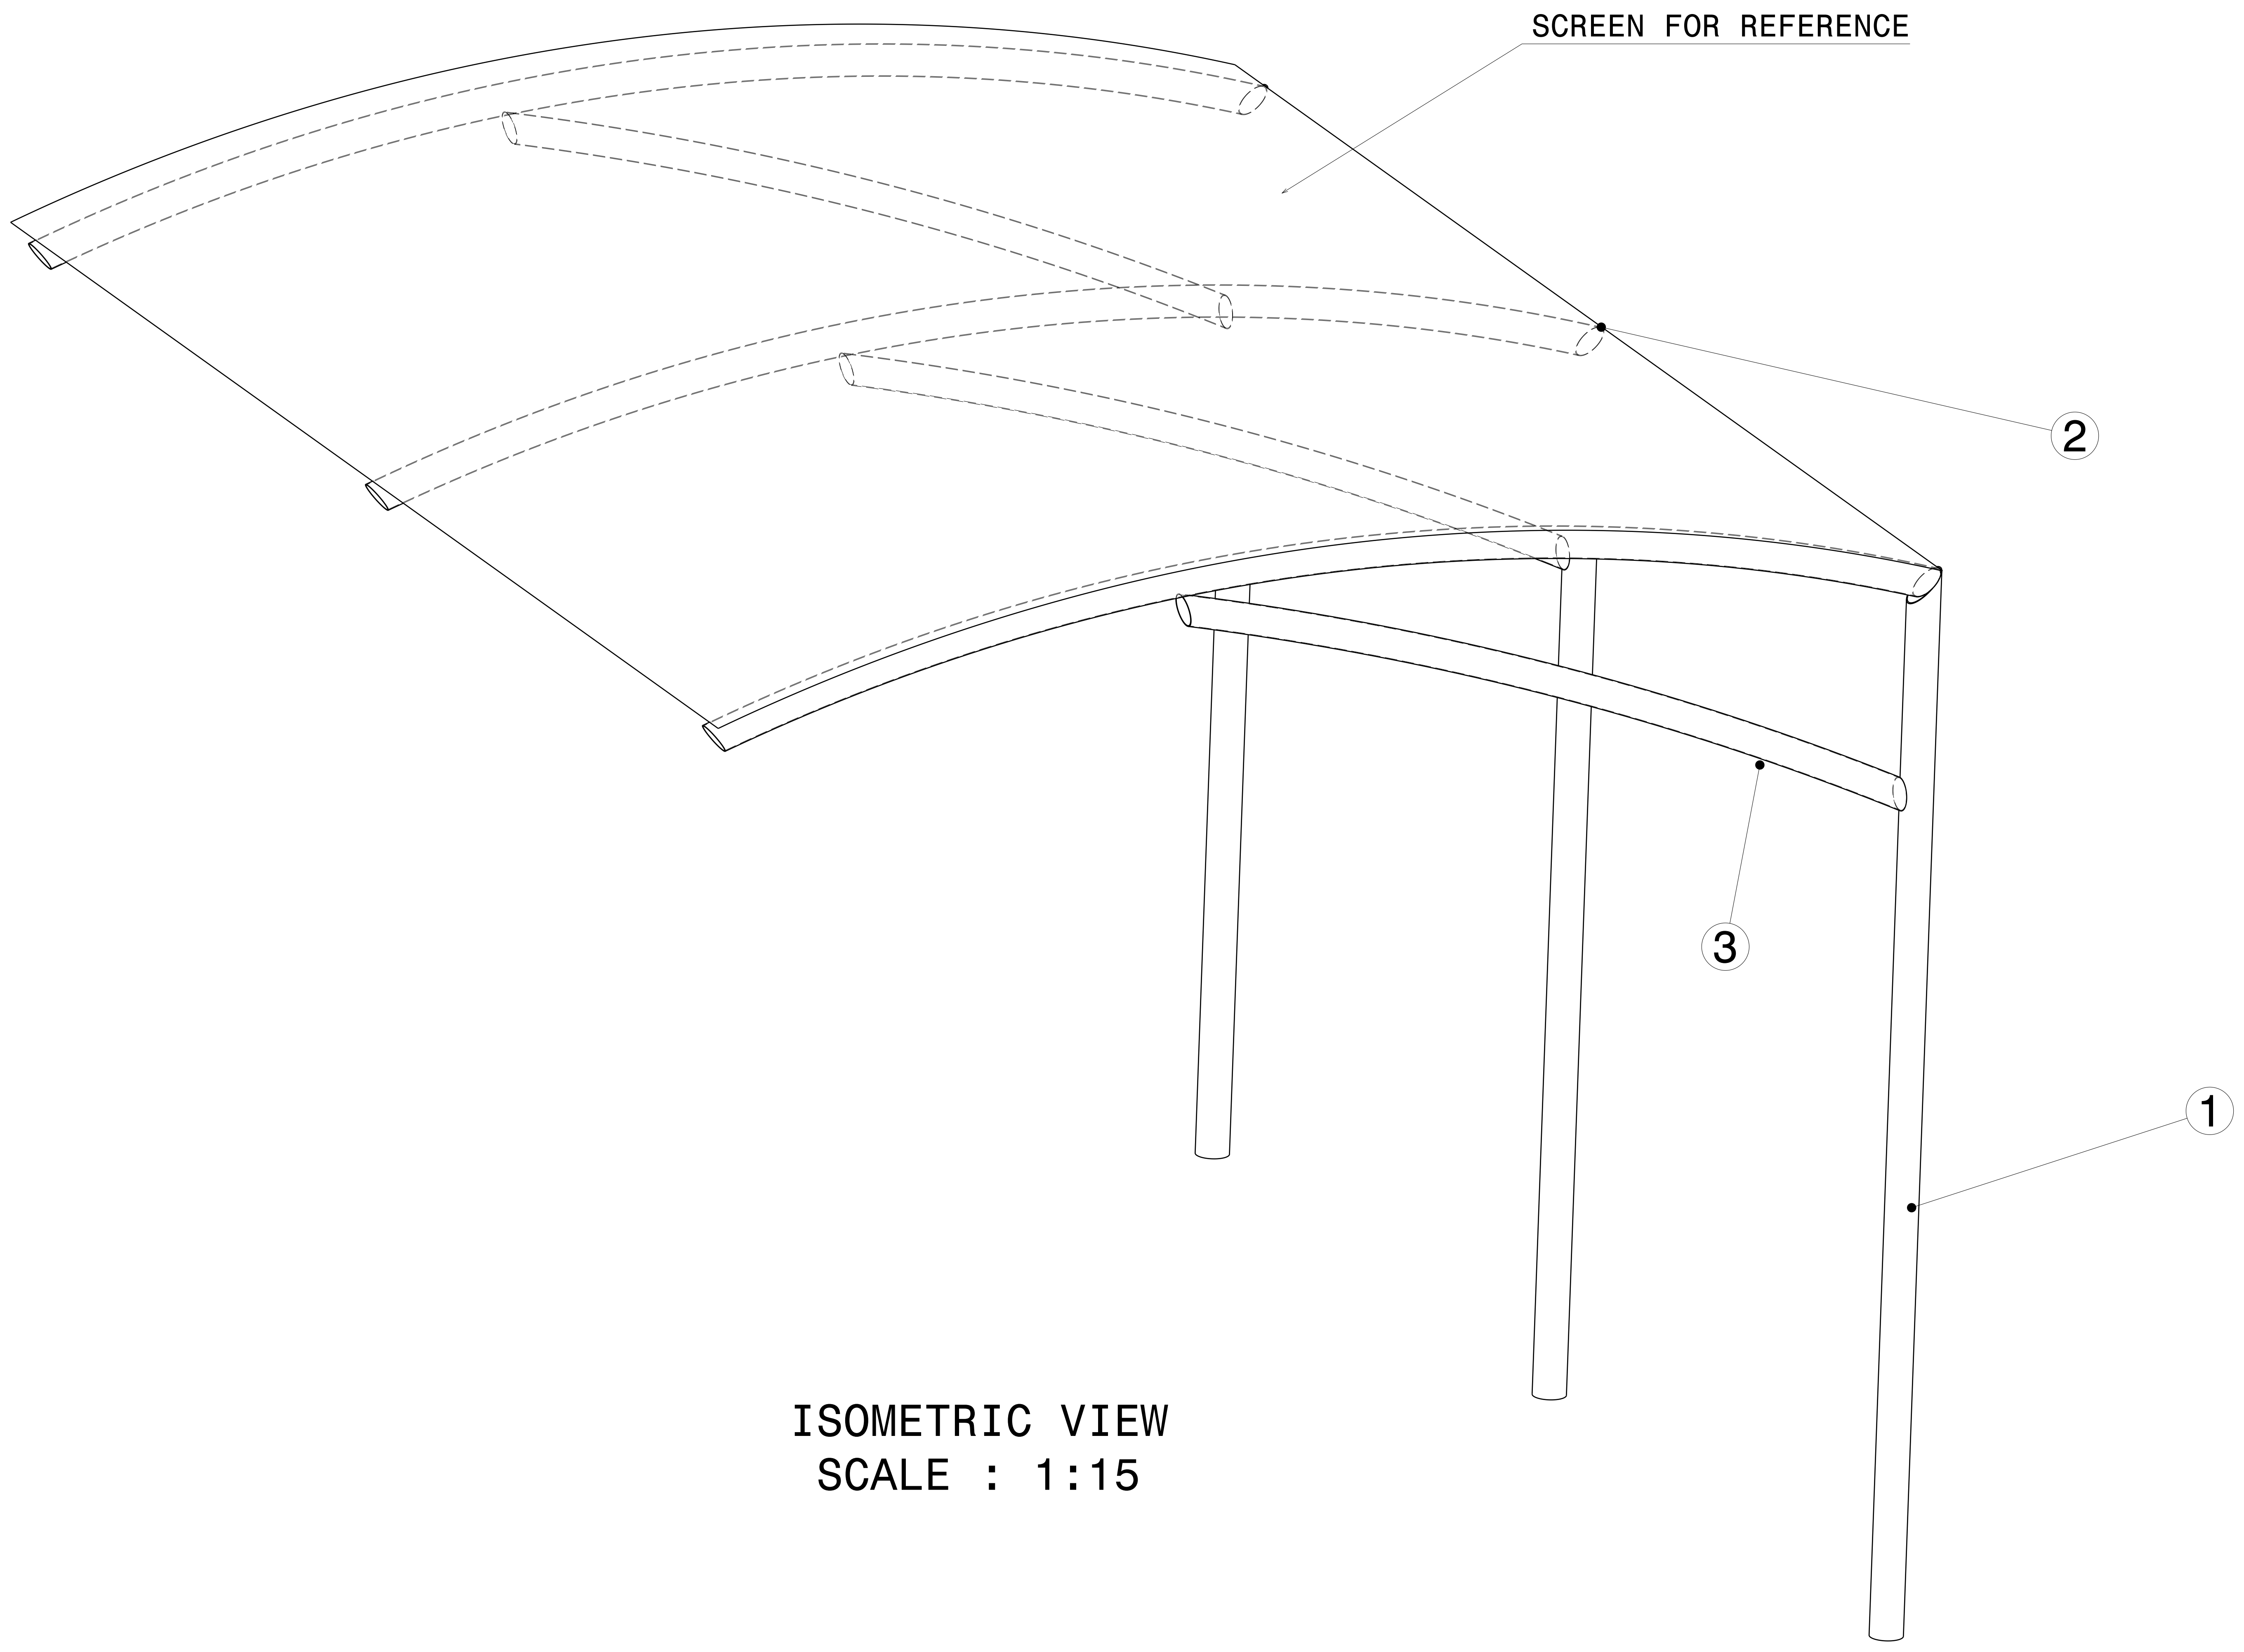


ISOMETRIC VIEW  
SCALE : 1:15

ITEM NO.	PART NUMBER	DESCRIPTION	QTY.	Wt (kg)/Each
3	CIRCULAR FRAME 3	165.1 X 4 X 6600	3	100
2	CIRCULAR FRAME 2	165.1 X 4 X 4080	3	58.5
1	CIRCULAR FRAME 1	165.1 X 4 X 5390	3	85


  

This drawing is our property. It can't be reproduced or communicated without our written agreement.		<b>APL APOLLO TUBES LTD.</b> 	
DRAWN BY		DATE	
VM		9MAY2021	
CHECKED BY		DATE	
P2P Analysis & Solutions		9MAY2021	
DESIGNED BY		DATE	
P2P Analysis & Solutions		9MAY2021	
DRAWING TITLE		SLIDING GATE 1	
SIZE	DRAWING NUMBER	REV	
A0	P2P MAY 21-26	00	
SCALE	WEIGHT(kg)	Okg	SHEET 1 OF 3
As Indicated			


UNLESS OTHERWISE SPECIFIED DIMENSION ARE IN MM  
VIEWS: THIRD ANGLE PROJECTION

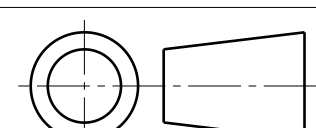


REV	DATE	DESCRIPTION
00	9MAY2021	INITIAL REVISION

 

TOP VIEW  
SCALE: 1:25

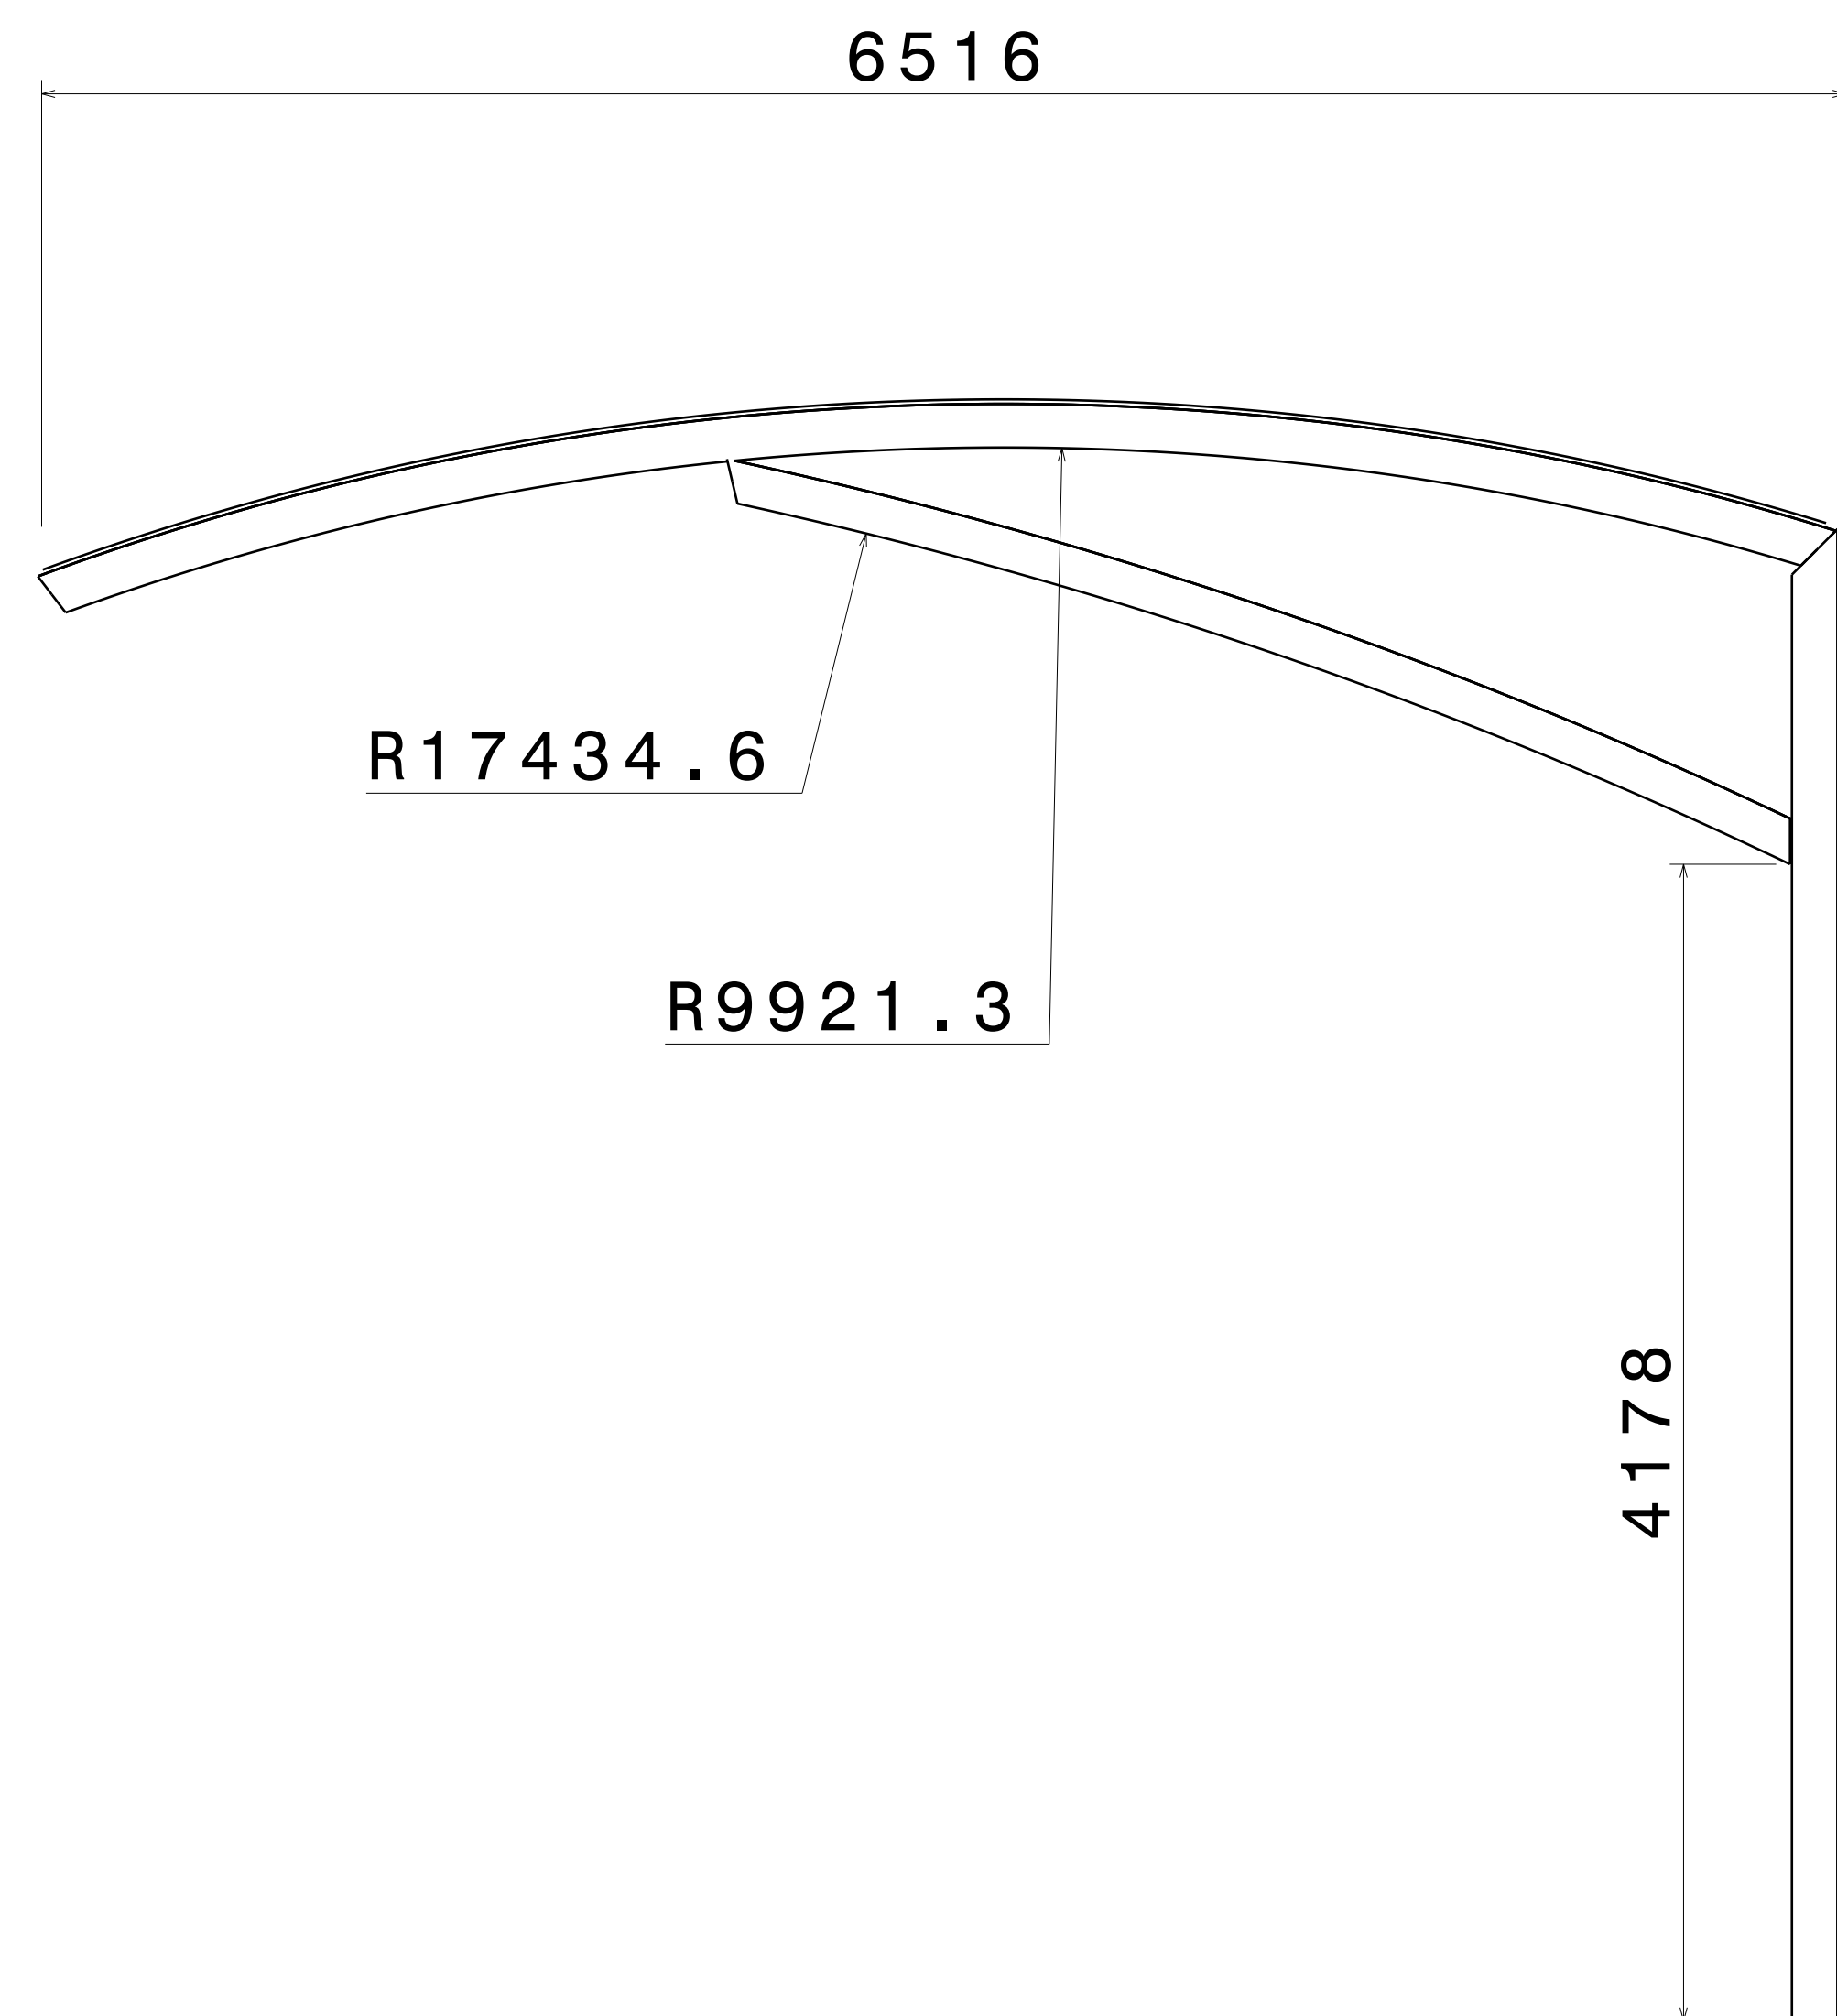

FRONT VIEW  
SCALE: 1:25

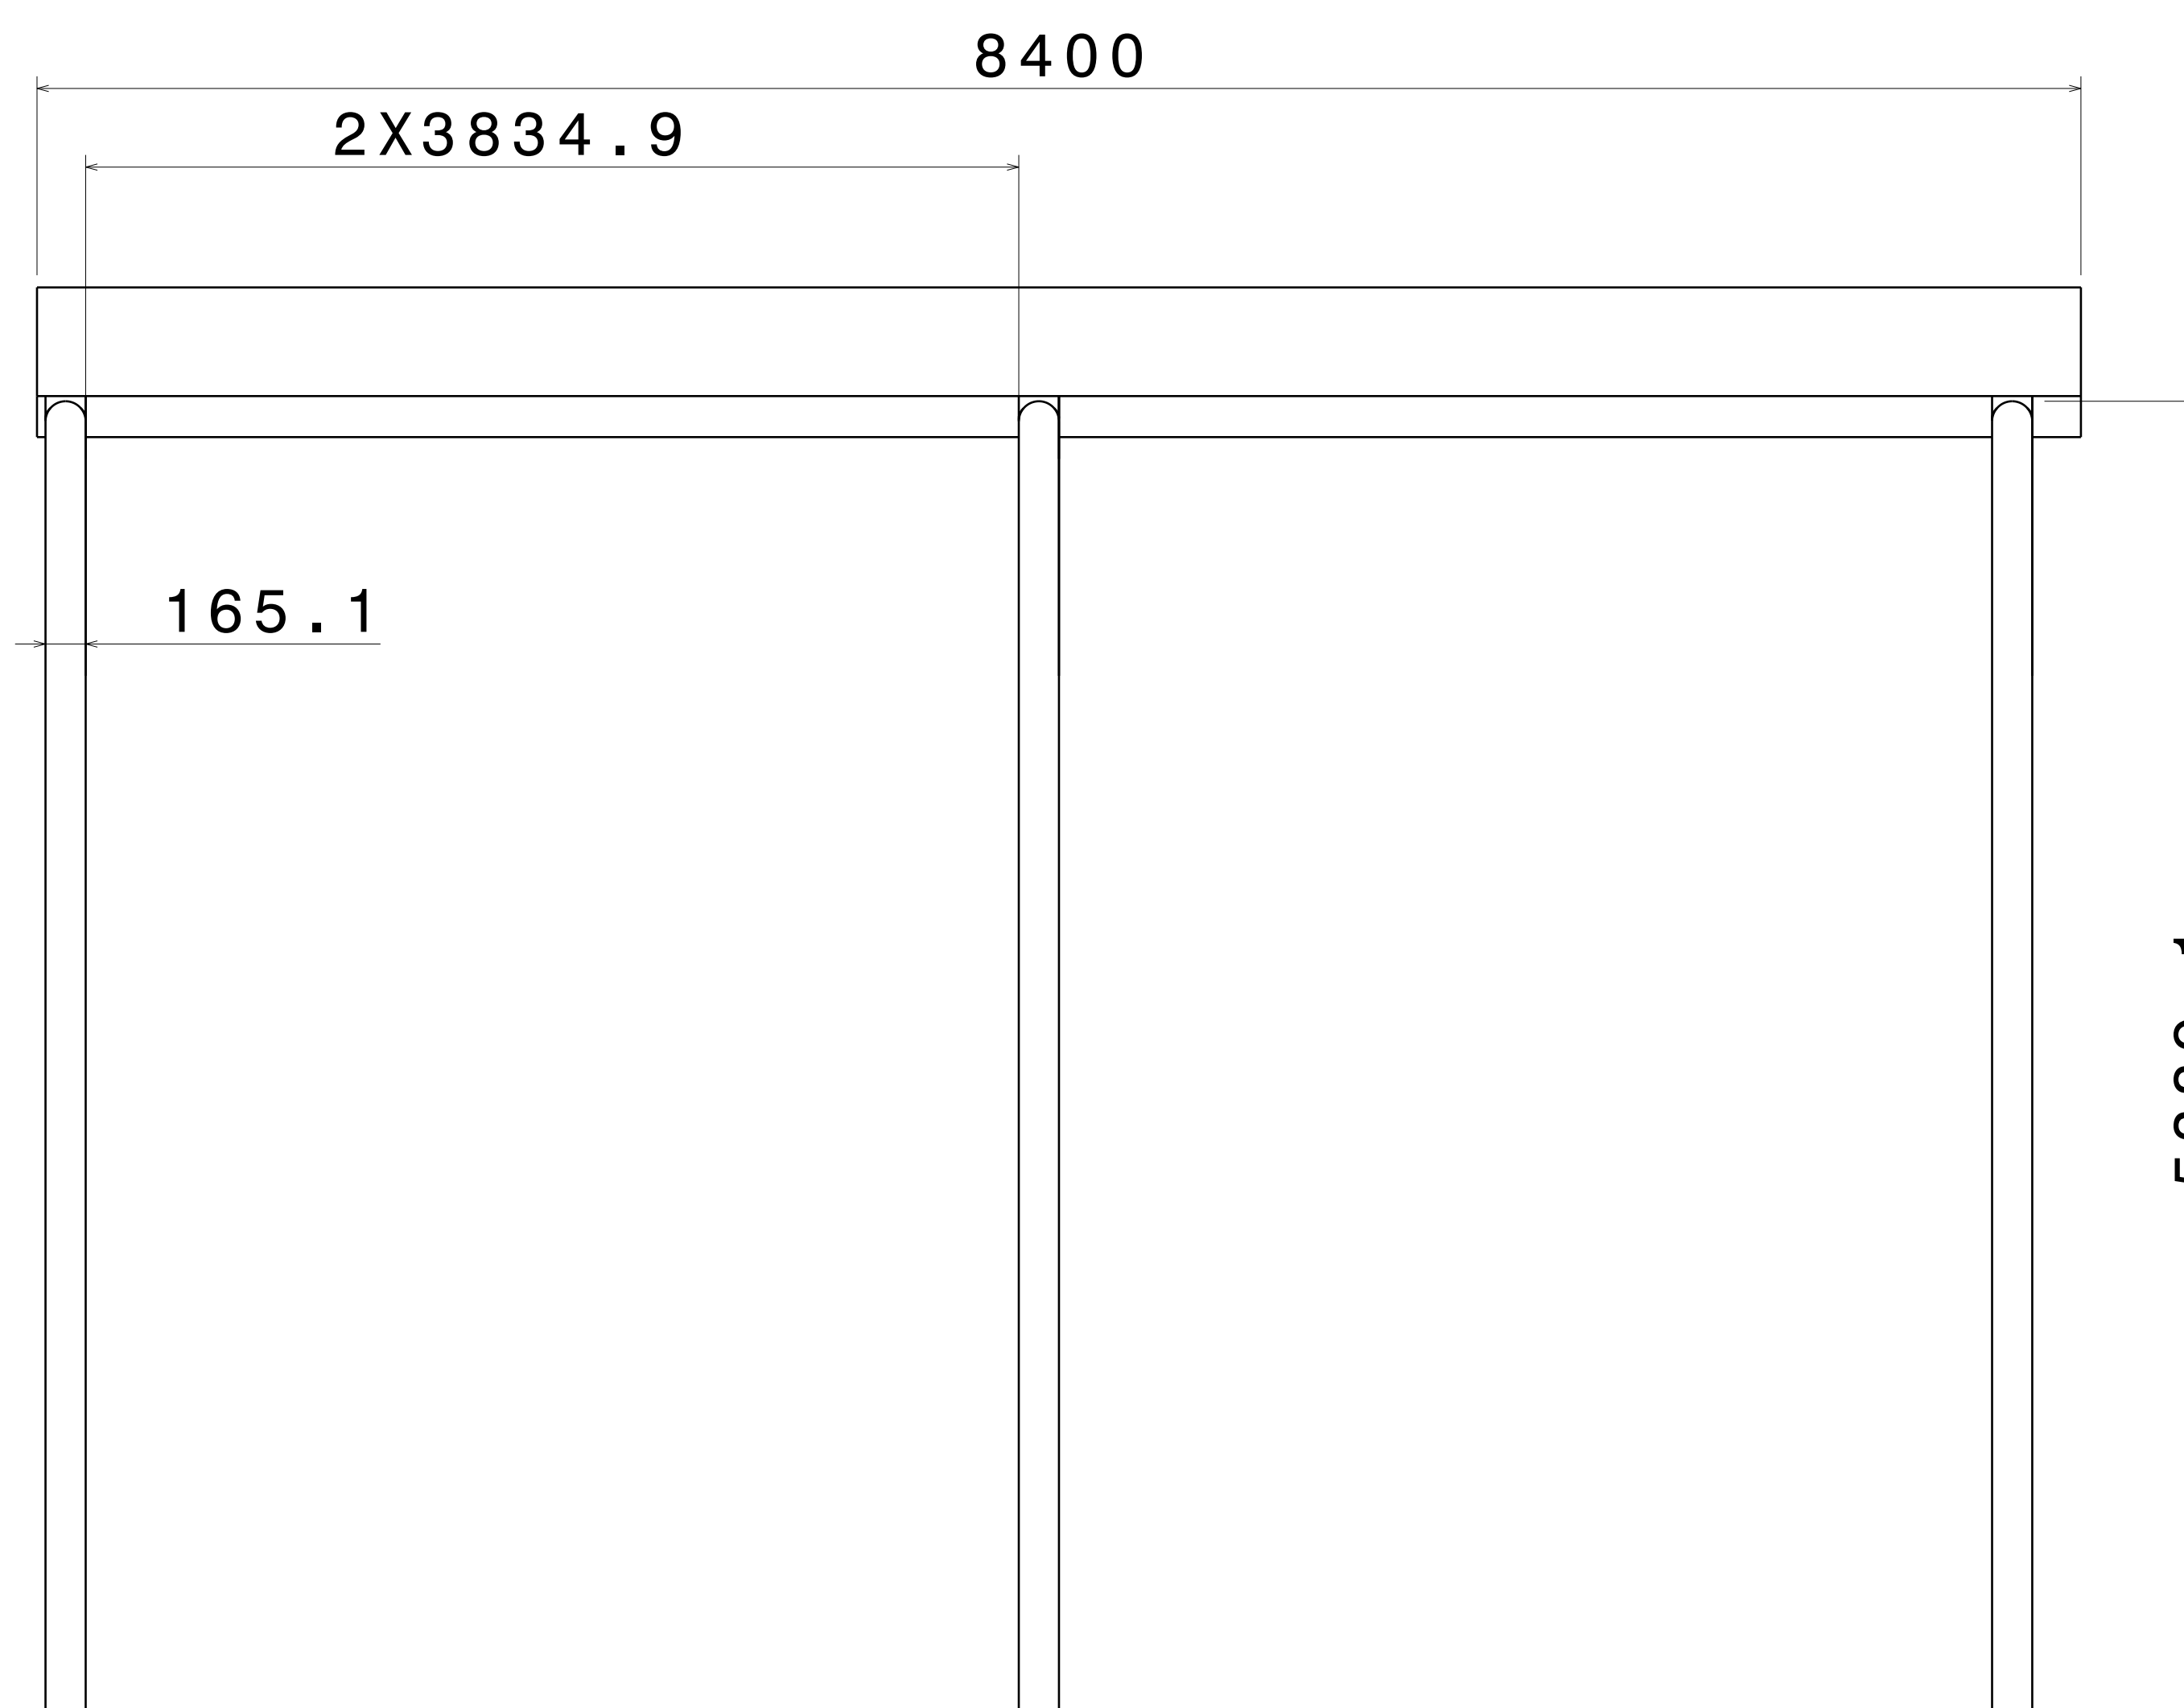

RIGHT VIEW  
SCALE: 1:25


UNLESS OTHERWISE SPECIFIED DIMENSION ARE IN MM  
VIEWS: THIRD ANGLE PROJECTION

This drawing is our property. It can't be reproduced or communicated without our written agreement.


DRAWN BY	DATE
SB	9MAY2021
CHECKED BY	DATE
P2P Analysis & Solutions	9MAY2021
DESIGNED BY	DATE
P2P Analysis & Solutions	9MAY2021

APL APOLLO TUBES LTD.		DRAWING TITLE	
SLIDING GATE_1		REV	
SIZE	DRAWING NUMBER	REV	
A0	P2P MAY 21-26	00	
SCALE	NONE	WEIGHT (kg)	XXX
			SHEET 2 OF 3


REV	DATE	DESCRIPTION
00	9MAY2021	INITIAL REVISION

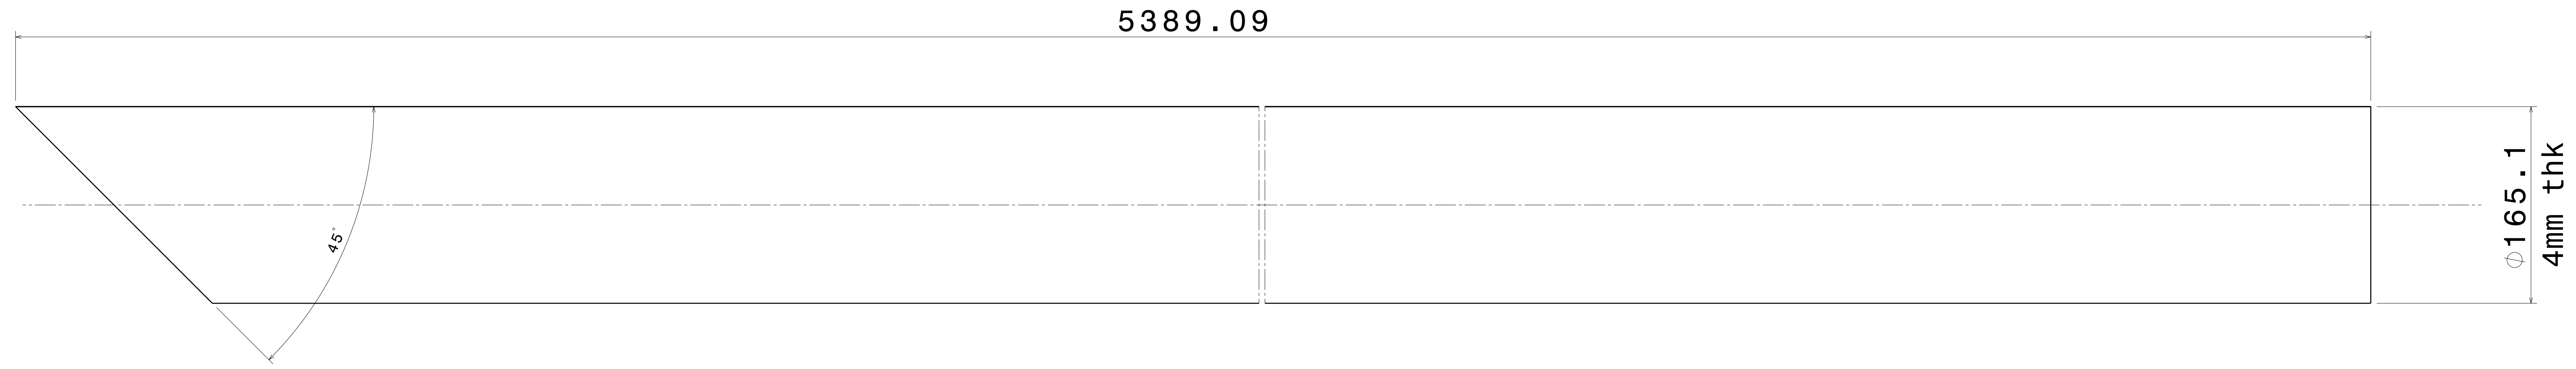

ITEM 1

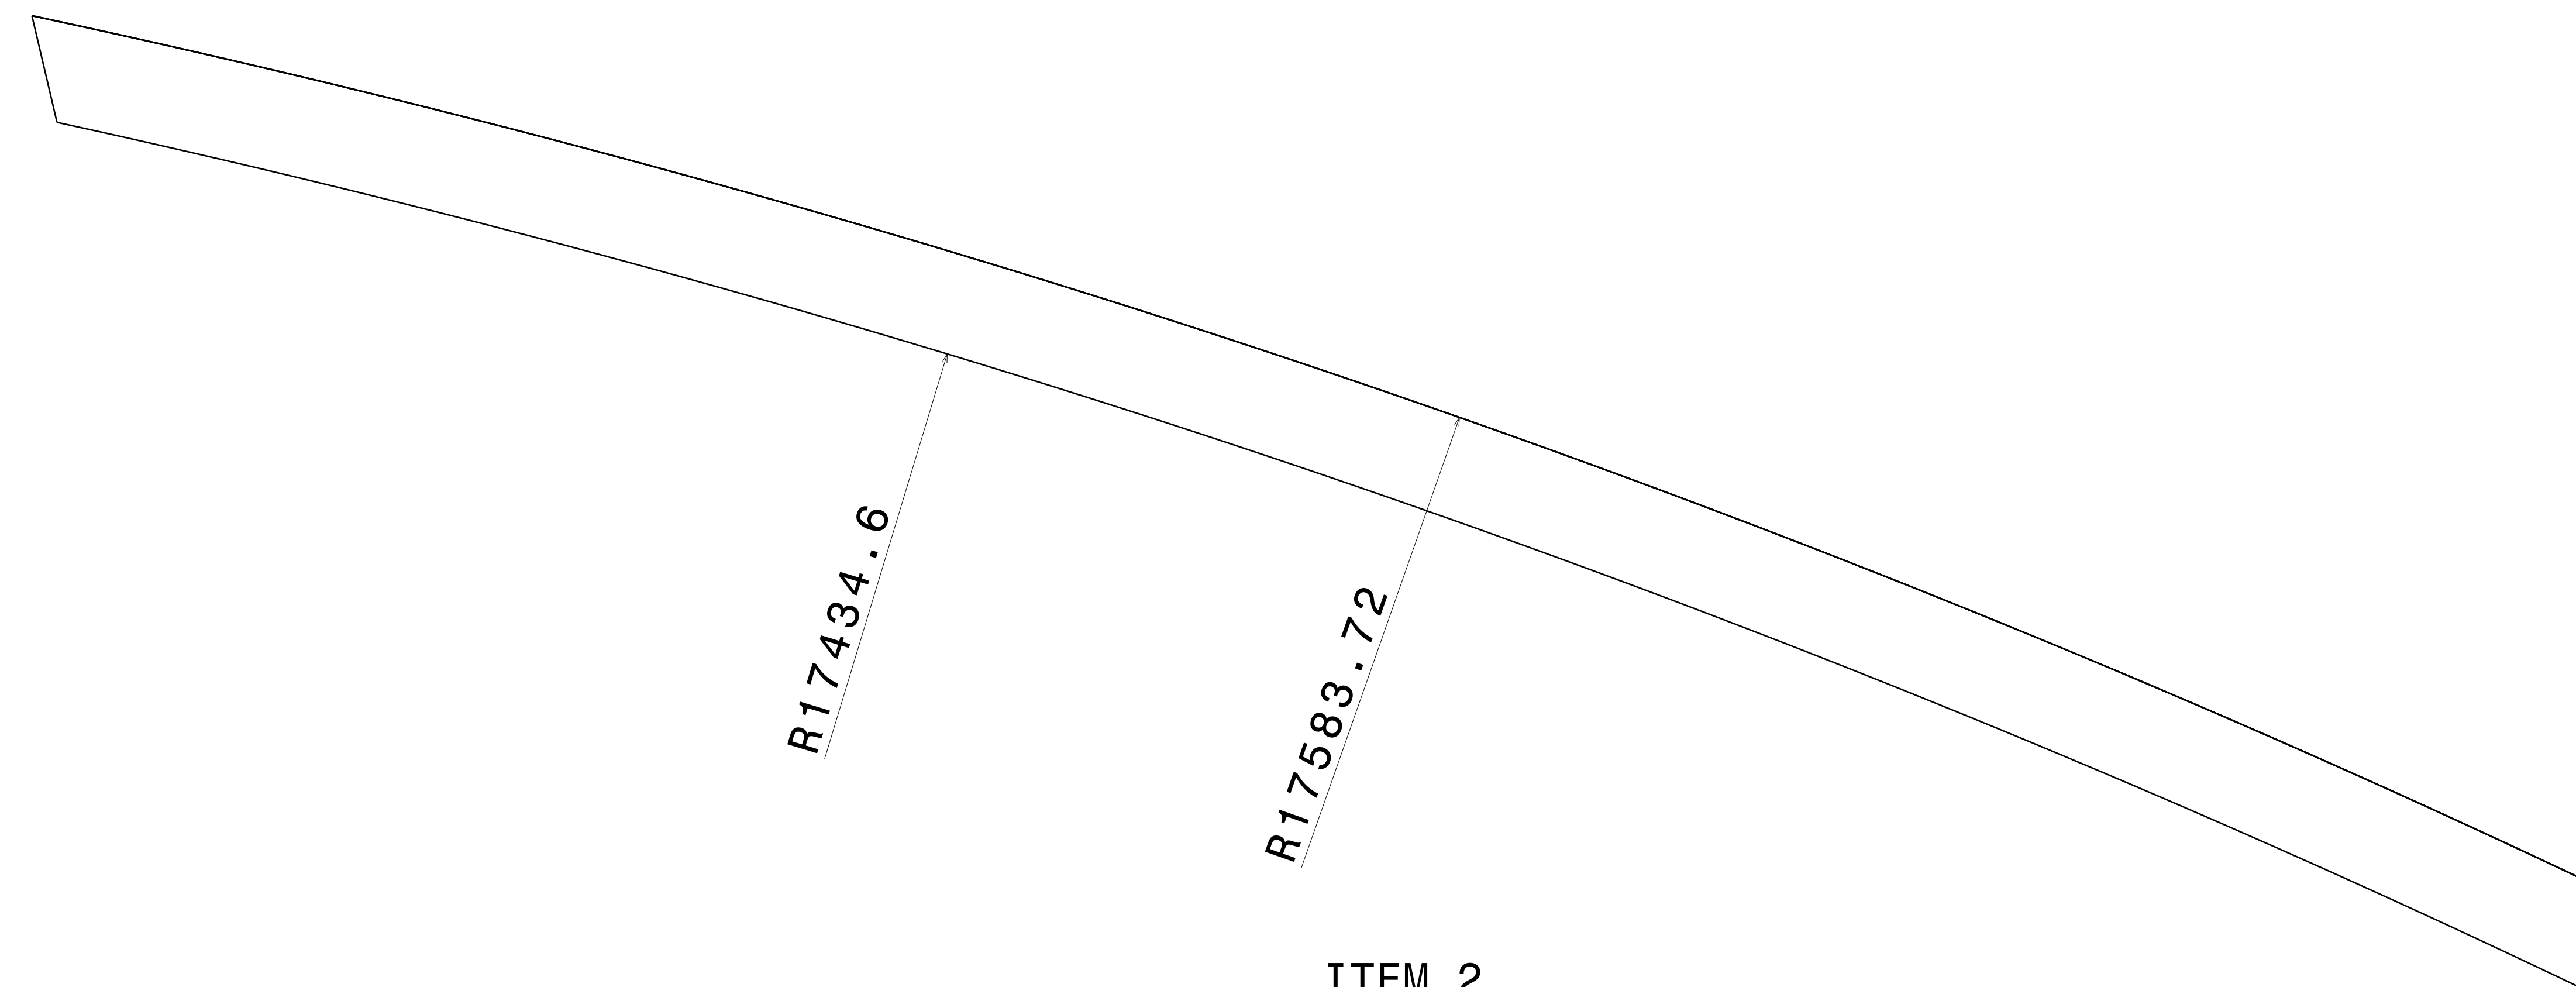

ITEM 2

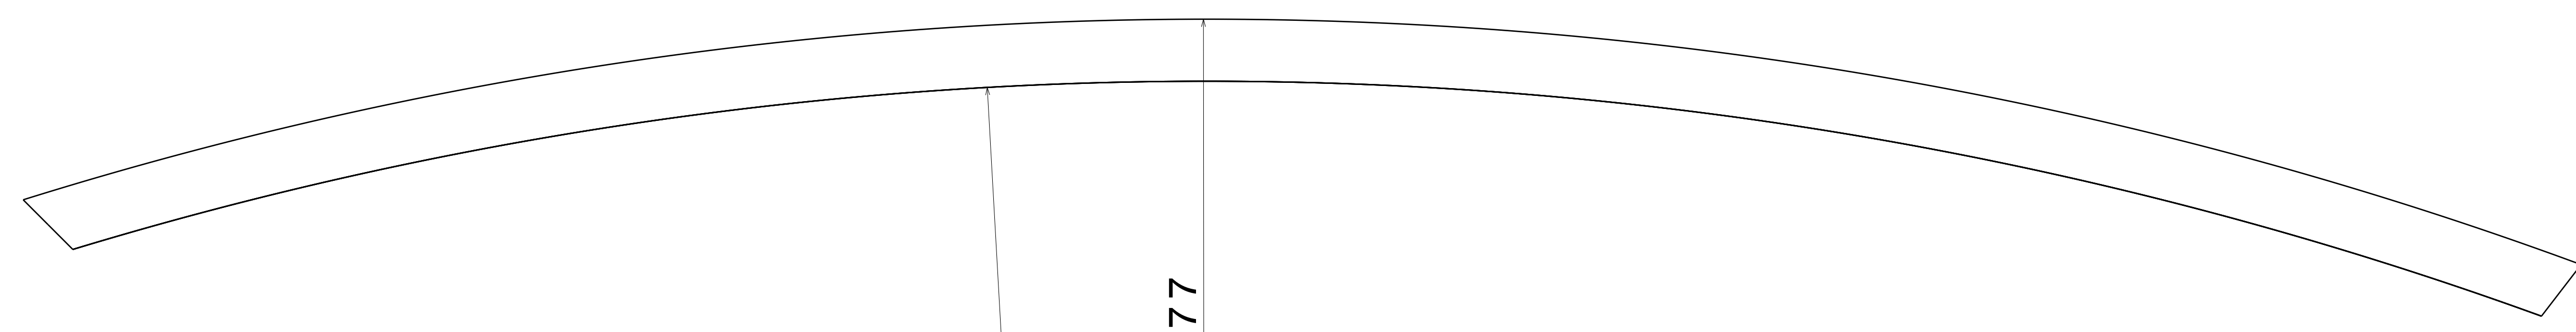

ITEM 3

UNLESS OTHERWISE SPECIFIED DIMENSION ARE IN MM  
VIEWS: THIRD ANGLE PROJECTION

This drawing is our property. It can't be reproduced or communicated without our written agreement.		APL APOLLO TUBES LTD.	
DRAWN BY SB		DATE 9MAY2021	
CHECKED BY P2P Analysis & Solutions		DATE 9MAY2021	
DESIGNED BY P2P Analysis & Solutions		DATE 9MAY2021	
DRAWING TITLE SLIDING GATE 1		SIZE A0	DRAWING NUMBER P2P MAY 21-26
SCALE NONE		WEIGHT (kg) XXX	REV 00
		SHEET 3 OF 3	