


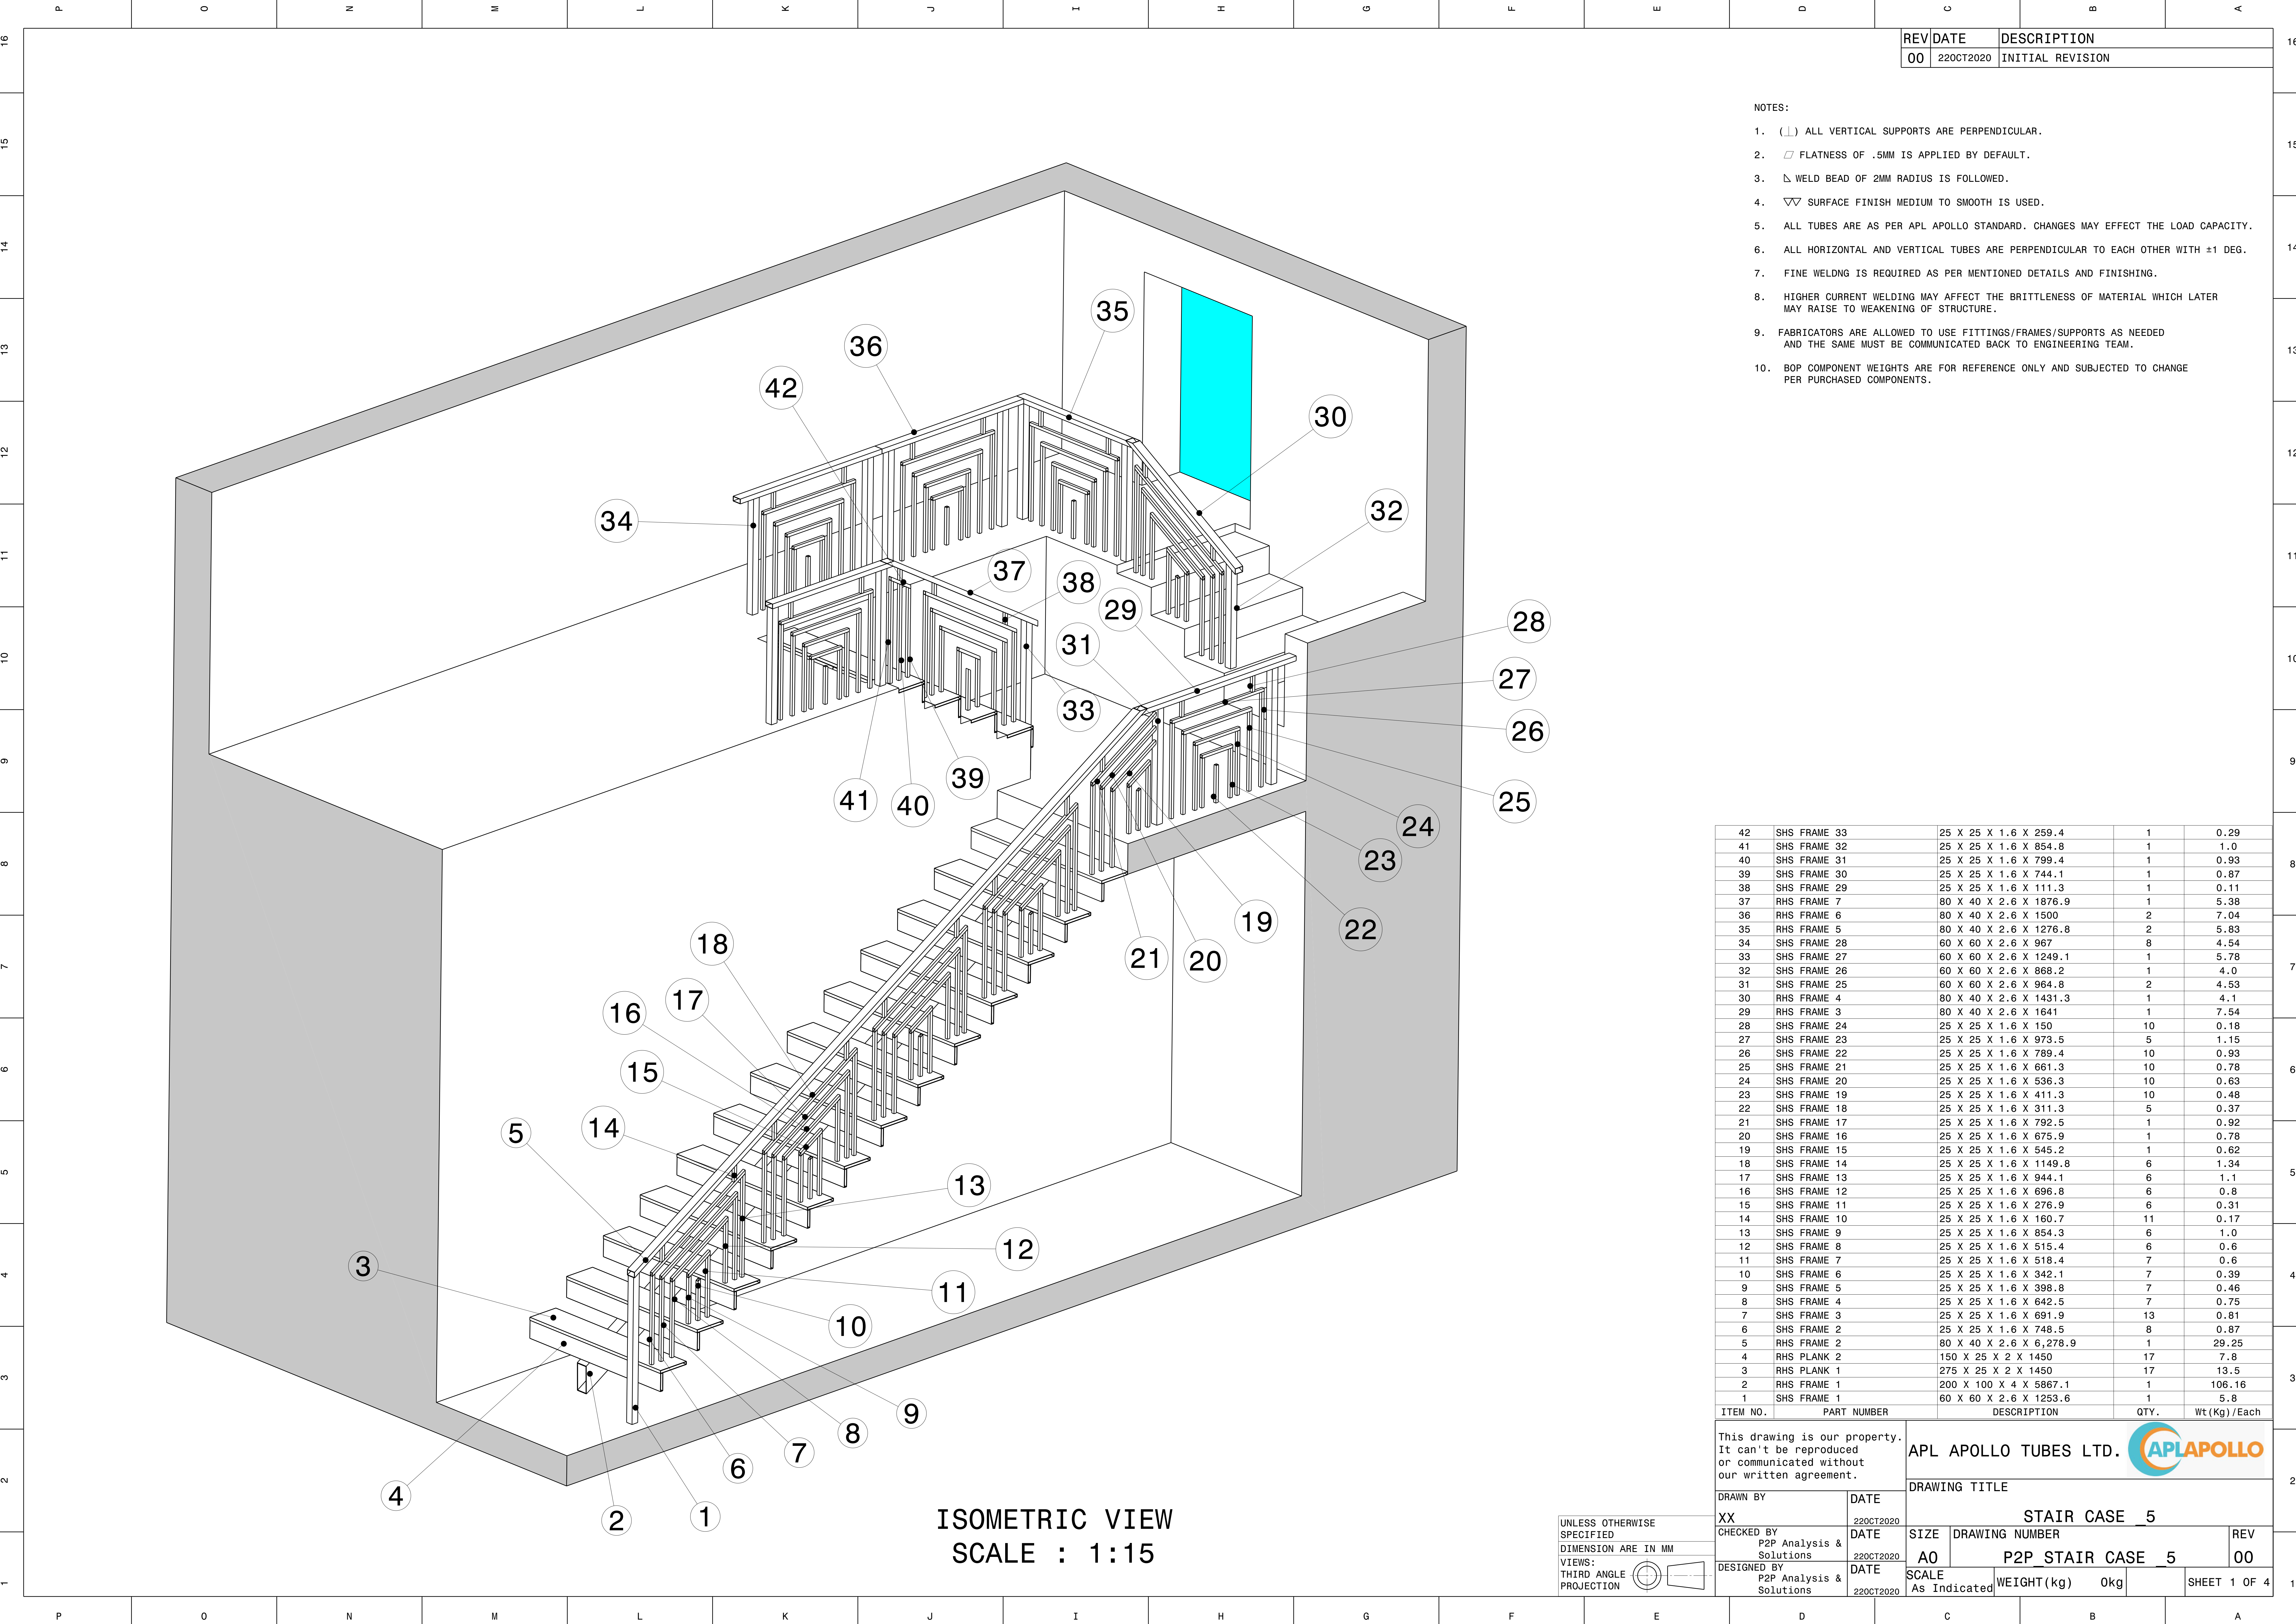



ISOMETRIC VIEW
SCALE : 1:15

UNLESS OTHERWISE SPECIFIED
DIMENSION ARE IN MM
VIEWS:
THIRD ANGLE PROJECTION

42	SHS FRAME 33	25 X 25 X 1.6 X 259.4	1	0.29
41	SHS FRAME 32	25 X 25 X 1.6 X 854.8	1	1.0
40	SHS FRAME 31	25 X 25 X 1.6 X 799.4	1	0.93
39	SHS FRAME 30	25 X 25 X 1.6 X 744.1	1	0.87
38	SHS FRAME 29	25 X 25 X 1.6 X 111.3	1	0.11
37	RHS FRAME 7	80 X 40 X 2.6 X 1876.9	1	5.38
36	RHS FRAME 6	80 X 40 X 2.6 X 1500	2	7.04
35	RHS FRAME 5	80 X 40 X 2.6 X 1276.8	2	5.83
34	SHS FRAME 28	60 X 60 X 2.6 X 967	8	4.54
33	SHS FRAME 27	60 X 60 X 2.6 X 1249.1	1	5.78
32	SHS FRAME 26	60 X 60 X 2.6 X 868.2	1	4.0
31	SHS FRAME 25	60 X 60 X 2.6 X 964.8	2	4.53
30	RHS FRAME 4	80 X 40 X 2.6 X 1431.3	1	4.1
29	RHS FRAME 3	80 X 40 X 2.6 X 1641	1	7.54
28	SHS FRAME 24	25 X 25 X 1.6 X 150	10	0.18
27	SHS FRAME 23	25 X 25 X 1.6 X 973.5	5	1.15
26	SHS FRAME 22	25 X 25 X 1.6 X 789.4	10	0.93
25	SHS FRAME 21	25 X 25 X 1.6 X 661.3	10	0.78
24	SHS FRAME 20	25 X 25 X 1.6 X 536.3	10	0.63
23	SHS FRAME 19	25 X 25 X 1.6 X 411.3	10	0.48
22	SHS FRAME 18	25 X 25 X 1.6 X 311.3	5	0.37
21	SHS FRAME 17	25 X 25 X 1.6 X 792.5	1	0.92
20	SHS FRAME 16	25 X 25 X 1.6 X 675.9	1	0.78
19	SHS FRAME 15	25 X 25 X 1.6 X 545.2	1	0.62
18	SHS FRAME 14	25 X 25 X 1.6 X 1149.8	6	1.34
17	SHS FRAME 13	25 X 25 X 1.6 X 944.1	6	1.1
16	SHS FRAME 12	25 X 25 X 1.6 X 696.8	6	0.8
15	SHS FRAME 11	25 X 25 X 1.6 X 276.9	6	0.31
14	SHS FRAME 10	25 X 25 X 1.6 X 160.7	11	0.17
13	SHS FRAME 9	25 X 25 X 1.6 X 854.3	6	1.0
12	SHS FRAME 8	25 X 25 X 1.6 X 515.4	6	0.6
11	SHS FRAME 7	25 X 25 X 1.6 X 518.4	7	0.6
10	SHS FRAME 6	25 X 25 X 1.6 X 342.1	7	0.39
9	SHS FRAME 5	25 X 25 X 1.6 X 398.8	7	0.46
8	SHS FRAME 4	25 X 25 X 1.6 X 642.5	7	0.75
7	SHS FRAME 3	25 X 25 X 1.6 X 691.9	13	0.81
6	SHS FRAME 2	25 X 25 X 1.6 X 748.5	8	0.87
5	RHS FRAME 2	80 X 40 X 2.6 X 6,278.9	1	29.25
4	RHS PLANK 2	150 X 25 X 2 X 1450	17	7.8
3	RHS PLANK 1	275 X 25 X 2 X 1450	17	13.5
2	RHS FRAME 1	200 X 100 X 4 X 5867.1	1	106.16
1	SHS FRAME 1	60 X 60 X 2.6 X 1253.6	1	5.8


This drawing is our property. It can't be reproduced or communicated without our written agreement.		APL APOLLO TUBES LTD.	
DRAWN BY XX		DATE 22OCT2020	
CHECKED BY P2P Analysis & Solutions		DATE 22OCT2020	
DESIGNED BY P2P Analysis & Solutions		DATE 22OCT2020	
DRAWING TITLE STAIR CASE _5		REV 00	
SIZE A0		DRAWING NUMBER P2P STAIR CASE _5	
SCALE As Indicated		WEIGHT(kg) 0kg	
SHEET 1 OF 4			

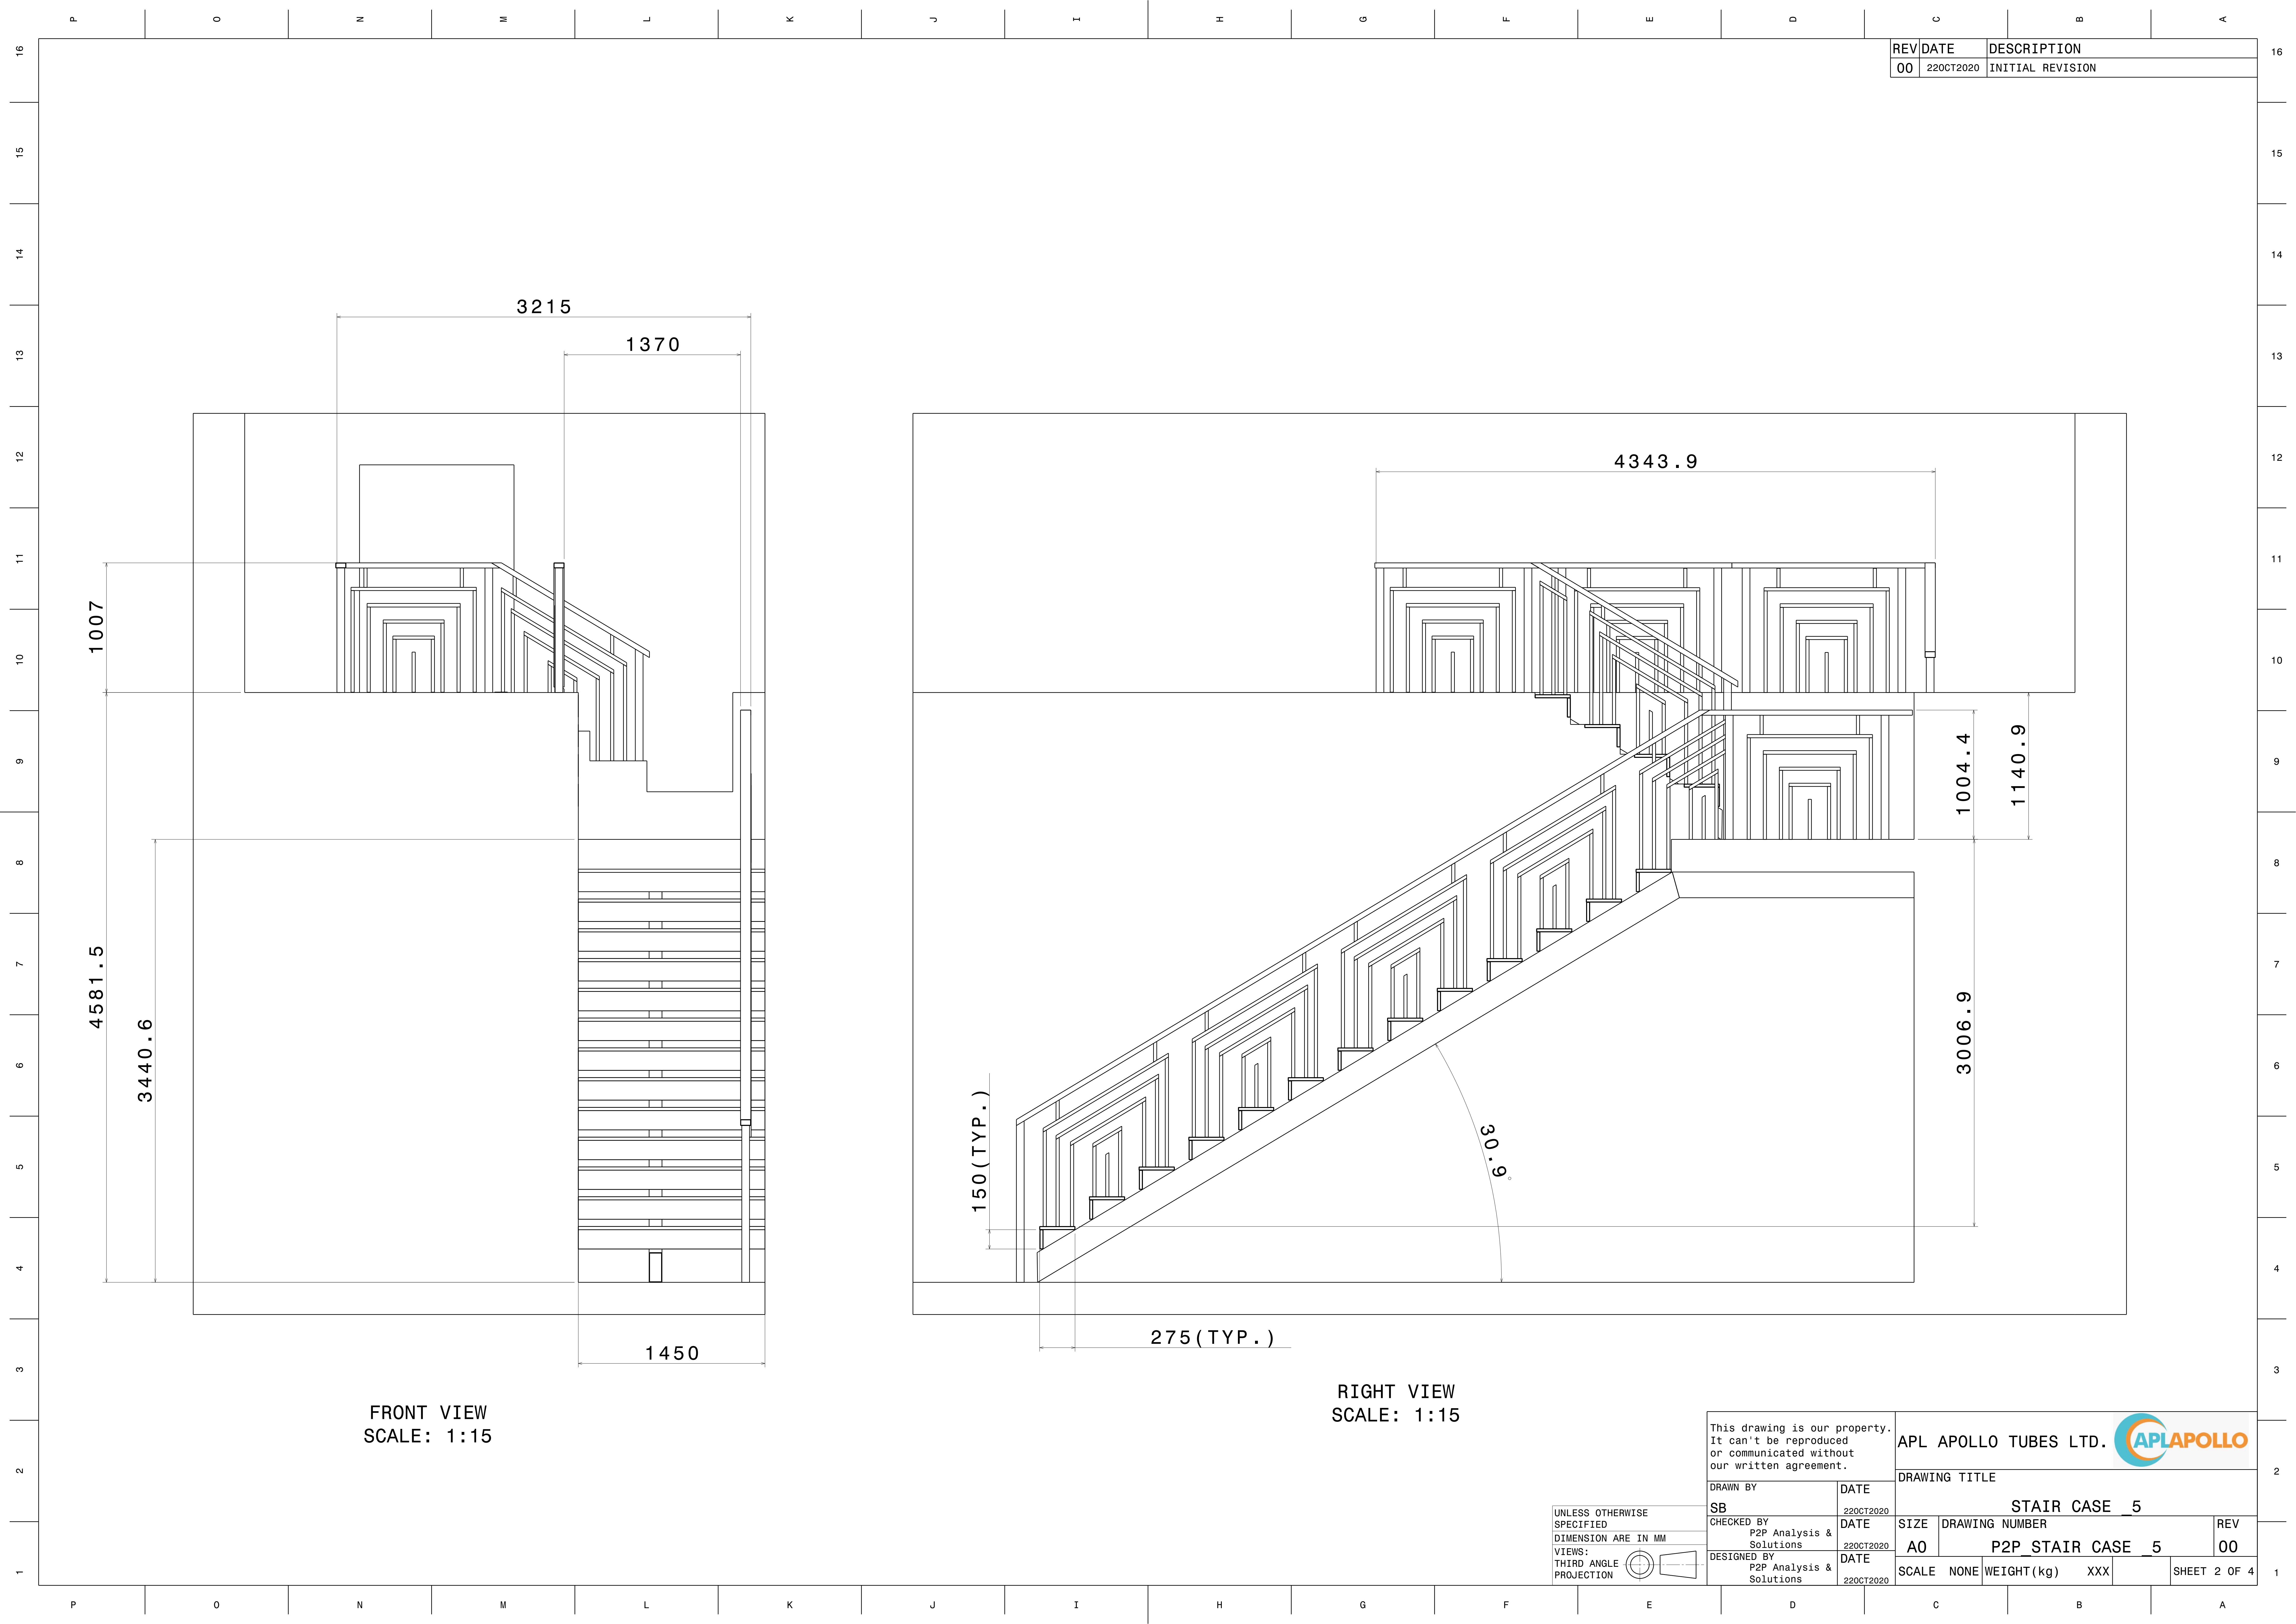

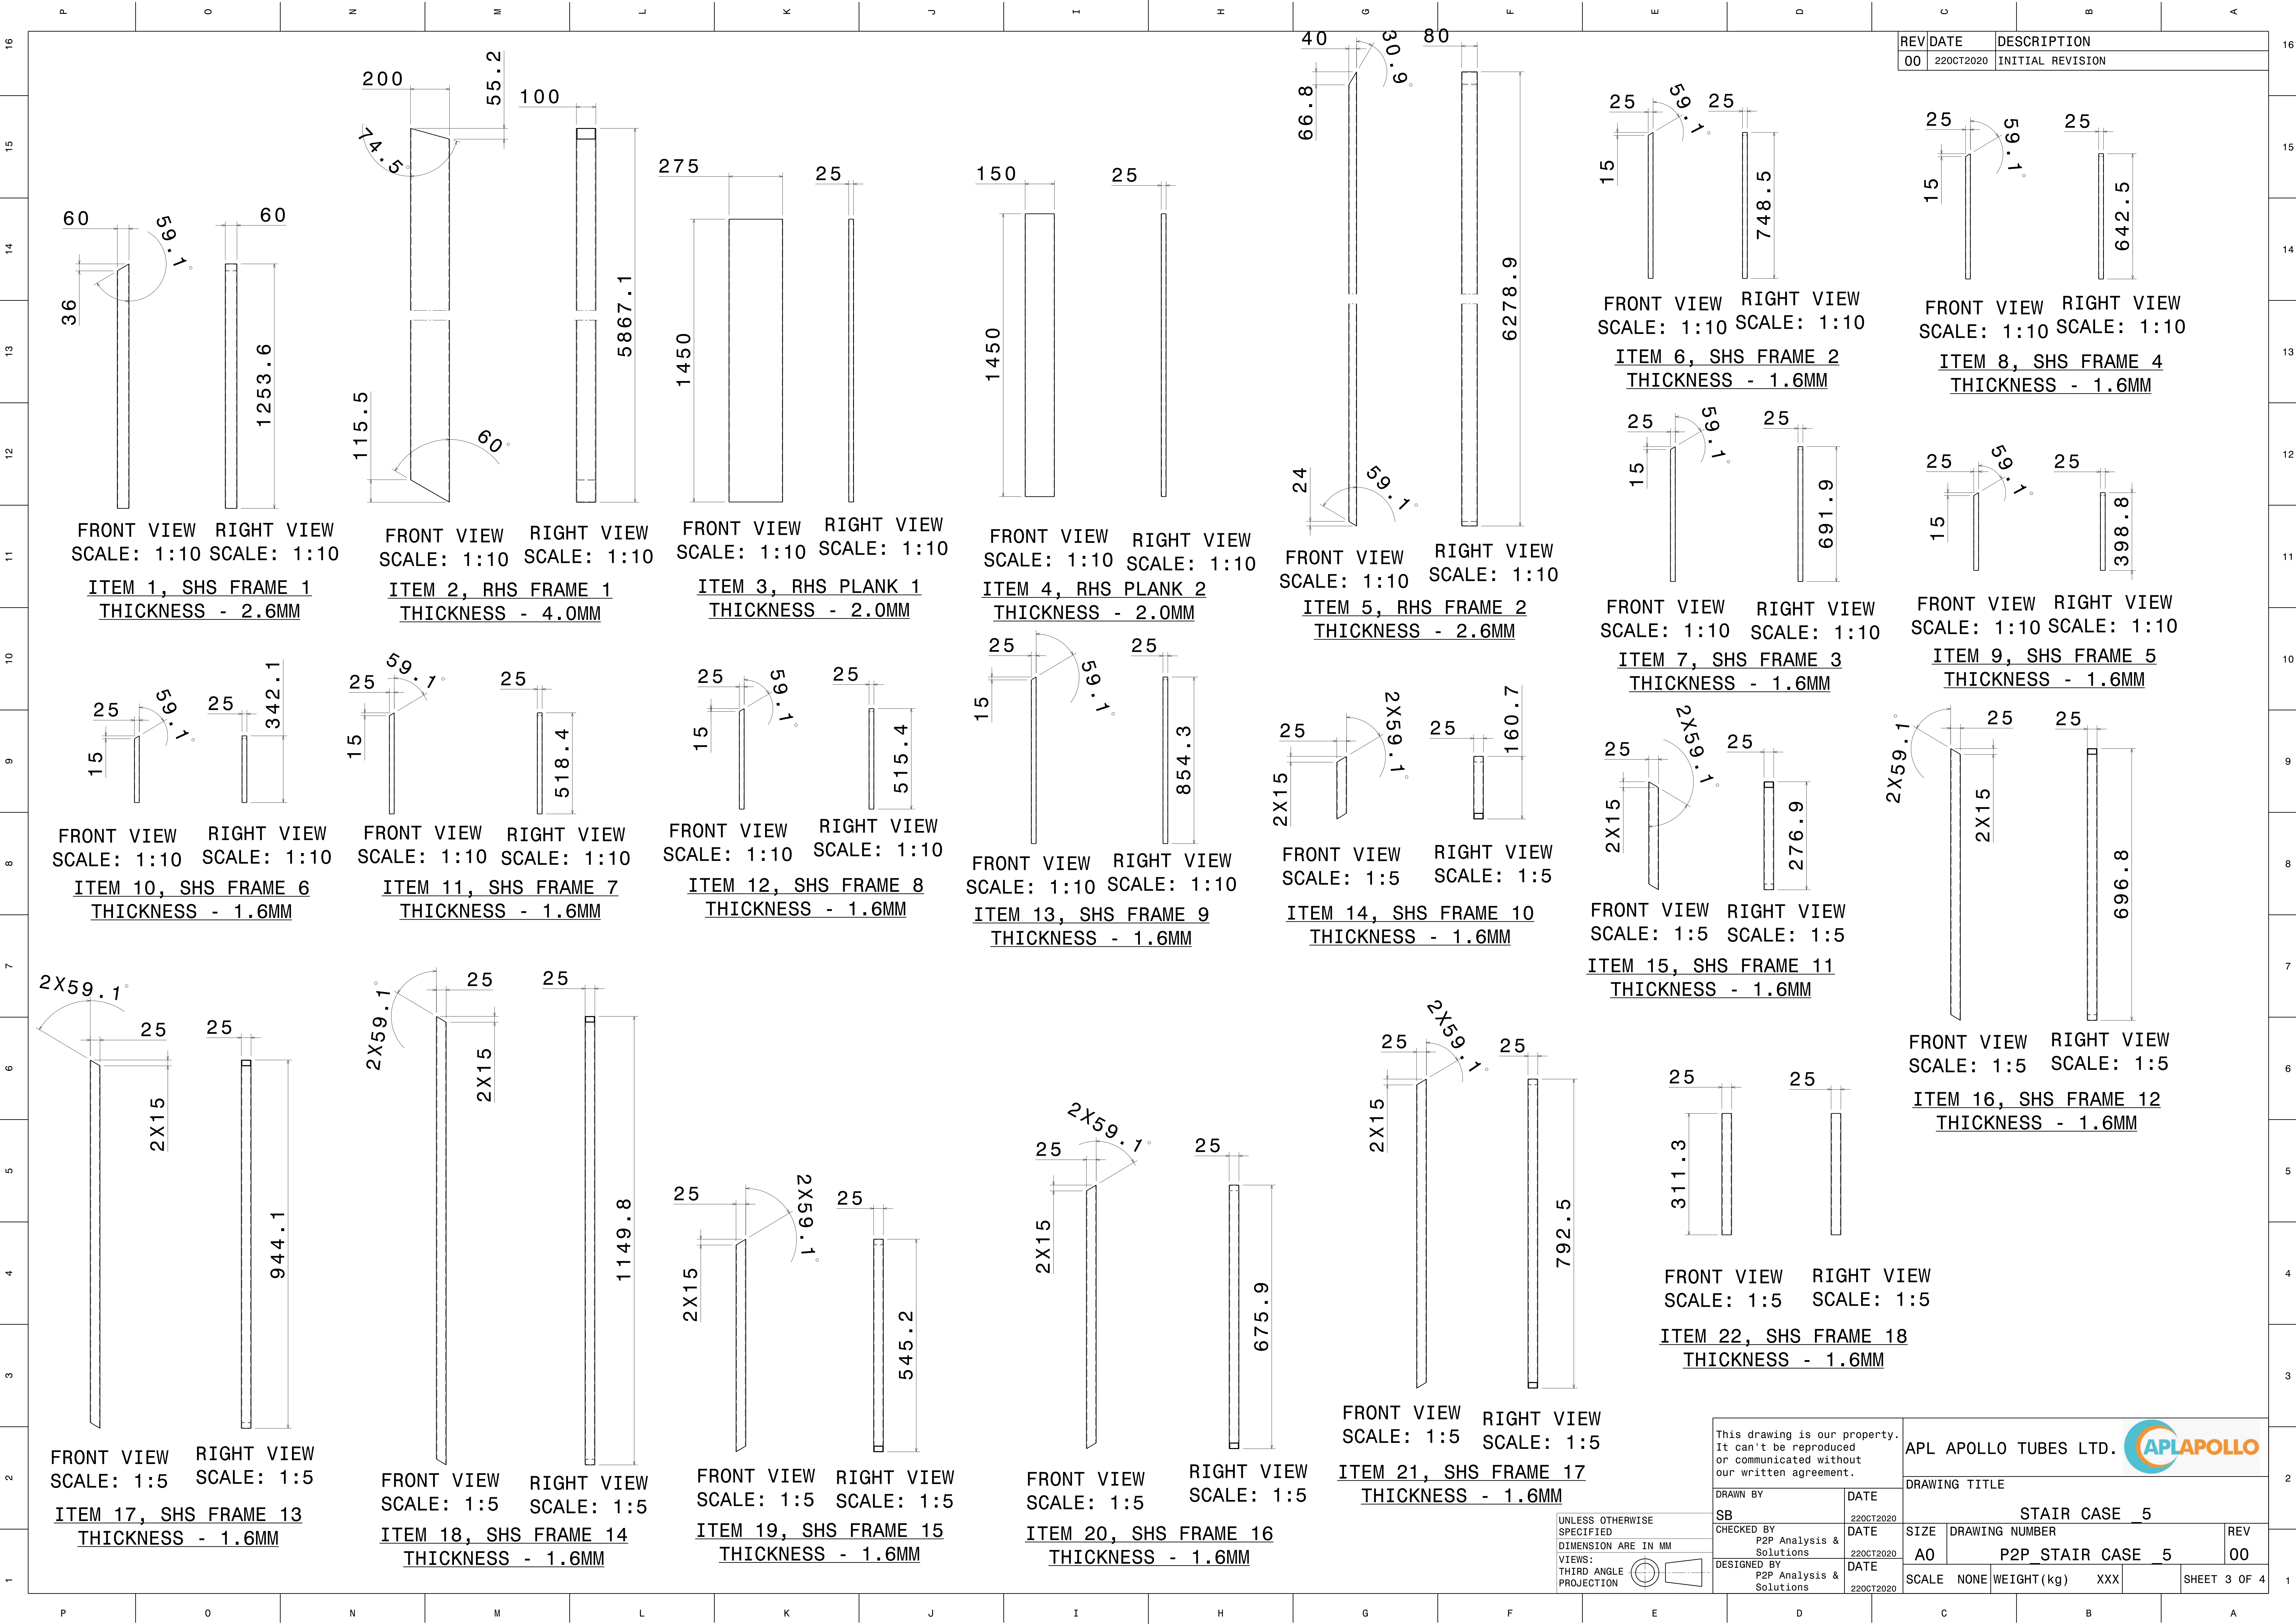

REV	DATE	DESCRIPTION
00	22OCT2020	INITIAL REVISION

This drawing is our property. It can't be reproduced or communicated without our written agreement.				APL APOLLO TUBES LTD. 			
DRAWN BY		DATE		DRAWING TITLE			
SB		22OCT2020		STAIR CASE_5			
CHECKED BY		DATE		SIZE	DRAWING NUMBER		REV
P2P Analysis & Solutions		22OCT2020		A0	P2P STAIR CASE_5		00
DESIGNED BY		DATE		SCALE	NONE	WEIGHT (kg)	XXX
P2P Analysis & Solutions		22OCT2020					SHEET 3 OF 4

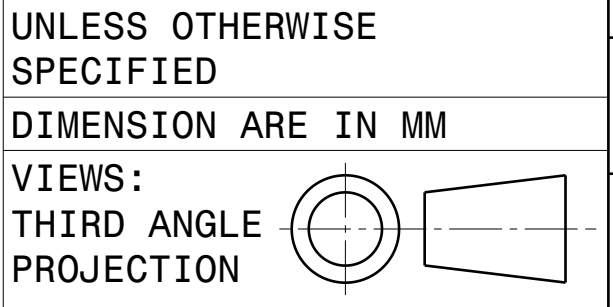

UNLESS OTHERWISE SPECIFIED
DIMENSION ARE IN MM
VIEWS:
THIRD ANGLE
PROJECTION

