



REV/DATE	DESCRIPTION
00 / 10OCT2020	INITIAL REVISION

- NOTES:
- (⊥) ALL VERTICAL SUPPORTS ARE PERPENDICULAR.
  - FLATNESS OF .5MM IS APPLIED BY DEFAULT.
  - ⊲ WELD BEAD OF 2MM RADIUS IS FOLLOWED.
  - ▽ SURFACE FINISH MEDIUM TO SMOOTH IS USED.
  - ALL TUBES ARE AS PER APL APOLLO STANDARD. CHANGES MAY EFFECT THE LOAD CAPACITY.
  - ALL HORIZONTAL AND VERTICAL TUBES ARE PERPENDICULAR TO EACH OTHER WITH ±1 DEG.
  - FINE WELDNG IS REQUIRED AS PER MENTIONED DETAILS AND FINISHING.
  - HIGHER CURRENT WELDING MAY AFFECT THE BRITTLENESS OF MATERIAL WHICH LATER MAY RAISE TO WEAKENING OF STRUCTURE.
  - FABRICATORS ARE ALLOWED TO USE FITTINGS/FRAMES/SUPPORTS AS NEEDED AND THE SAME MUST BE COMMUNICATED BACK TO ENGINEERING TEAM.
  - BOP COMPONENT WEIGHTS ARE FOR REFERENCE ONLY AND SUBJECTED TO CHANGE PER PURCHASED COMPONENTS.

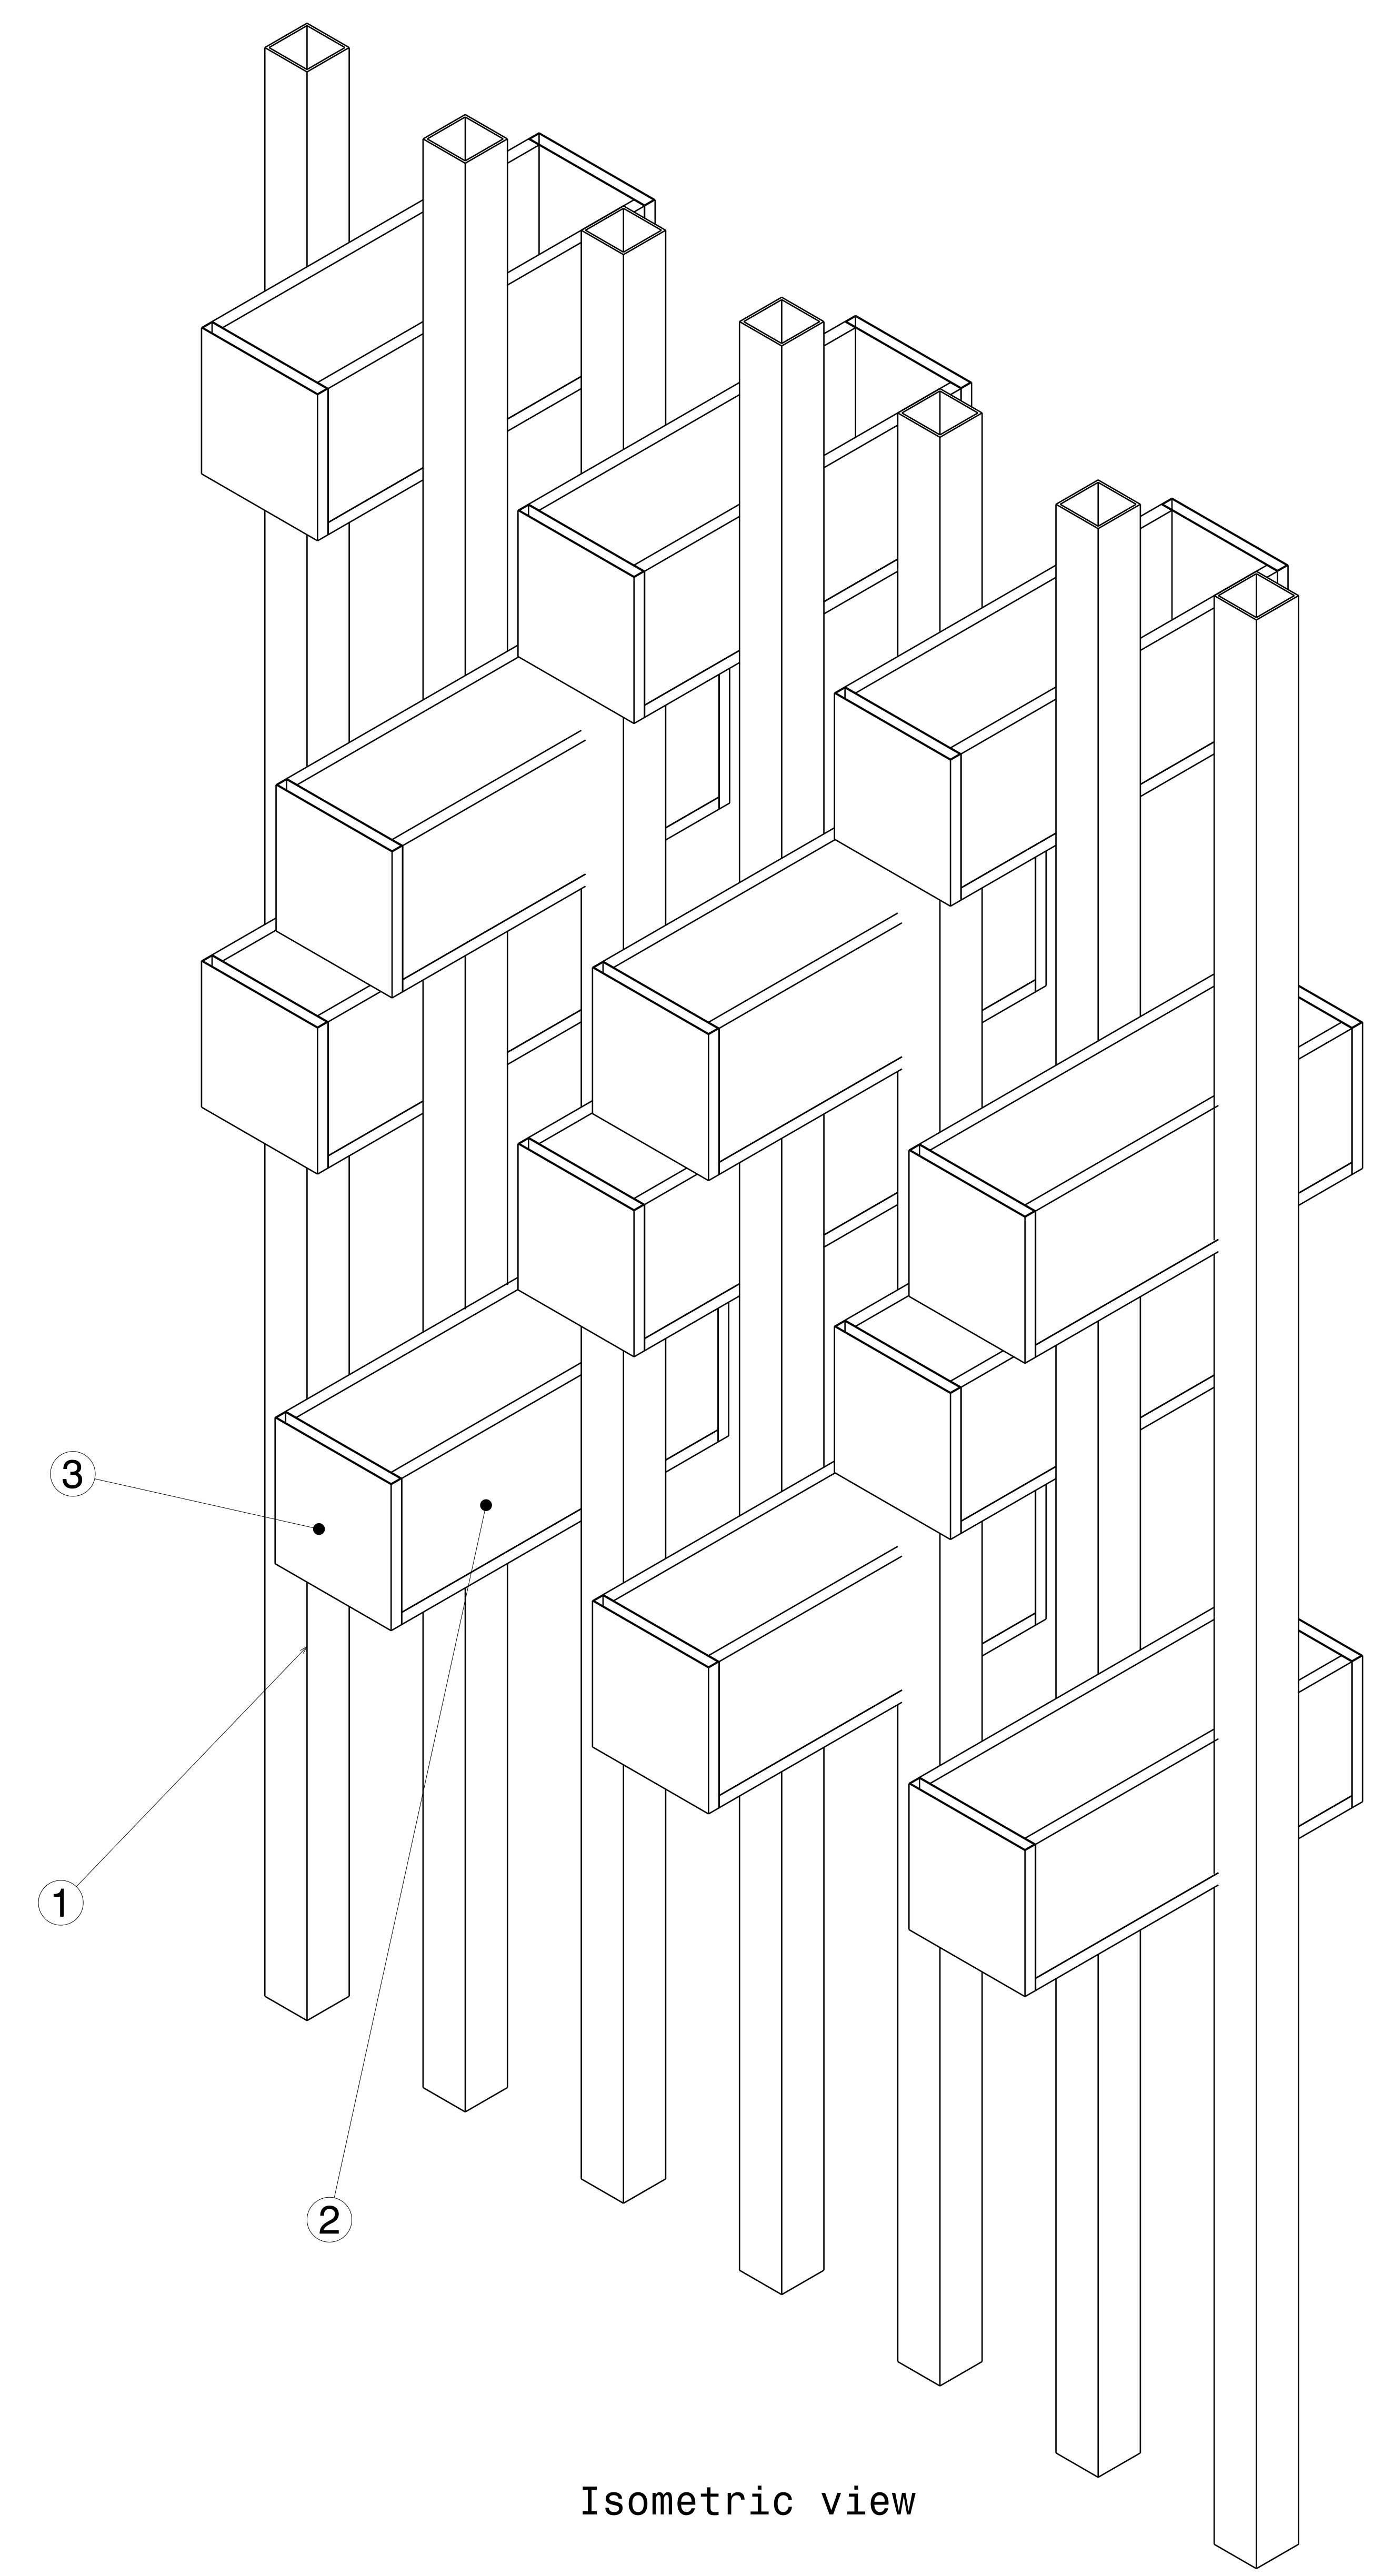


Isometric view


ITEM NO.	PART NUMBER	DESCRIPTION	QTY.	Wt (kg)/Each
3	Wall Partition Plank 2	275 X 25 X 1.6 X 300	24	2.24
2	Wall Partition Plank 1	275 X 25 X 1.6 X 750	36	5.6
1	Wall Partition SQ Frame 1	100 X 100 X 5 X 4000	7	60

This drawing is our property. It can't be reproduced or communicated without our written agreement.		APL APOLLO TUBES LTD. 	
DRAWN BY SB		DATE 10OCT2020	
CHECKED BY P2P Analysis & Solutions		DATE 10OCT2020	
DESIGNED BY P2P Analysis & Solutions		DATE 10OCT2020	
DRAWING TITLE Wall Partition Oct 13		SIZE A0	DRAWING NUMBER P2P Wall Partition Oct 13
SCALE As Indicated		WEIGHT(kg) 0kg	REV 00
		SHEET 1 OF 3	


UNLESS OTHERWISE SPECIFIED DIMENSION ARE IN MM  
VIEWS: THIRD ANGLE PROJECTION

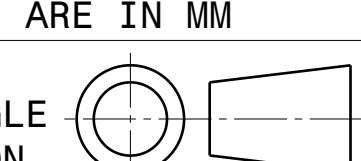


REV	DATE	DESCRIPTION
00	10OCT2020	INITIAL REVISION

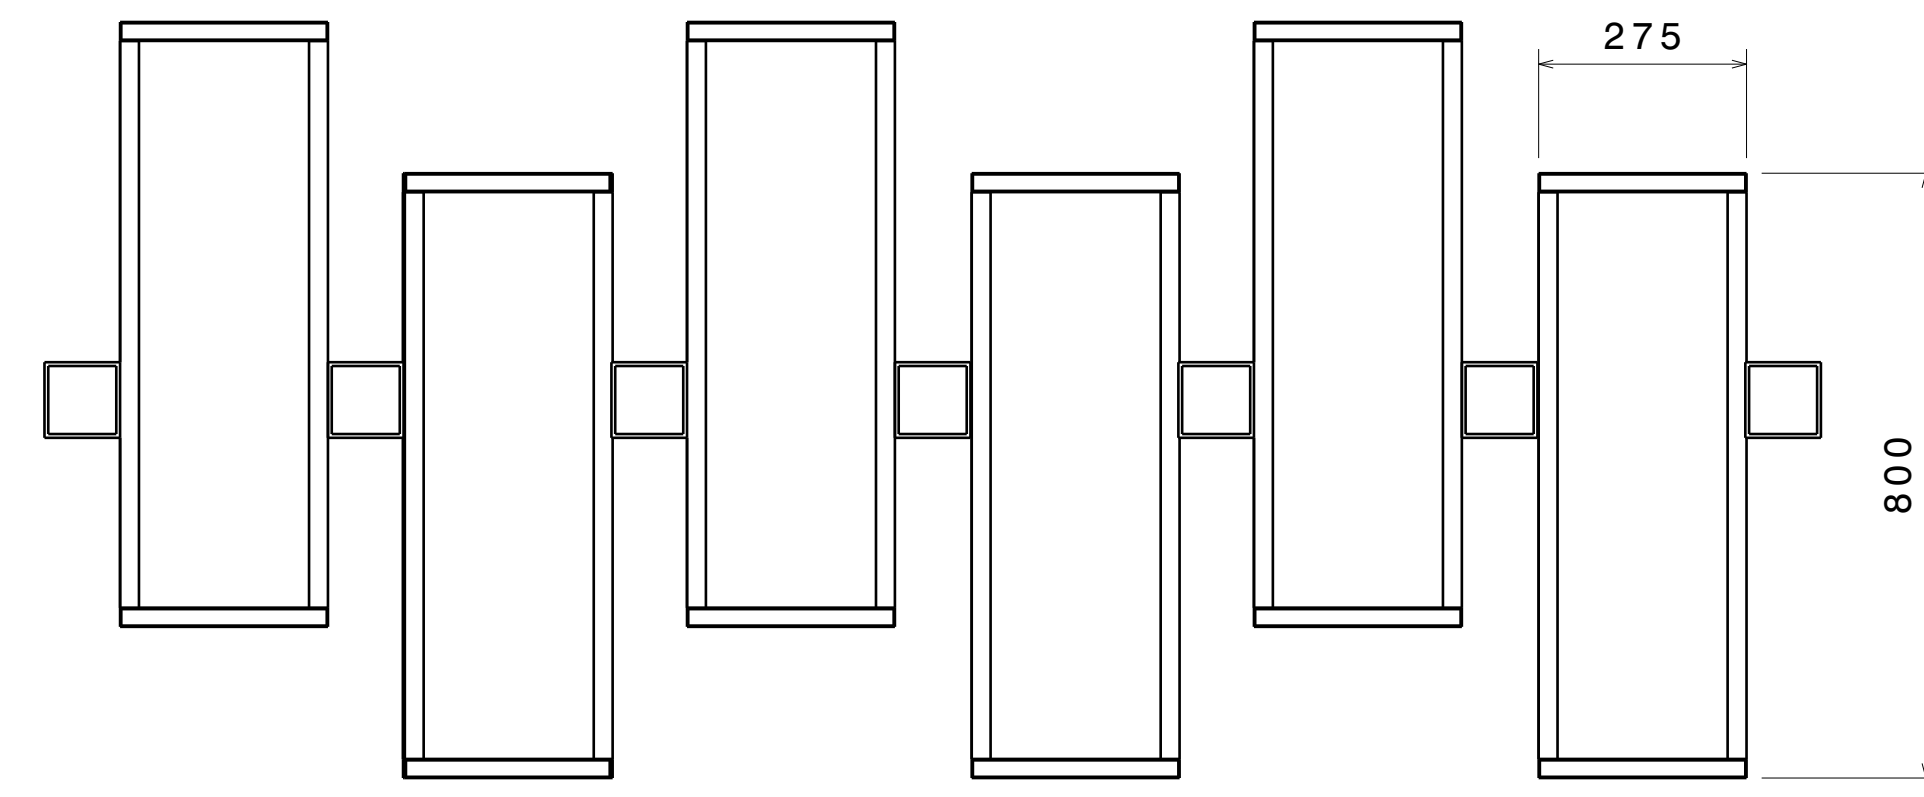

Top view  
Scale: 1:10

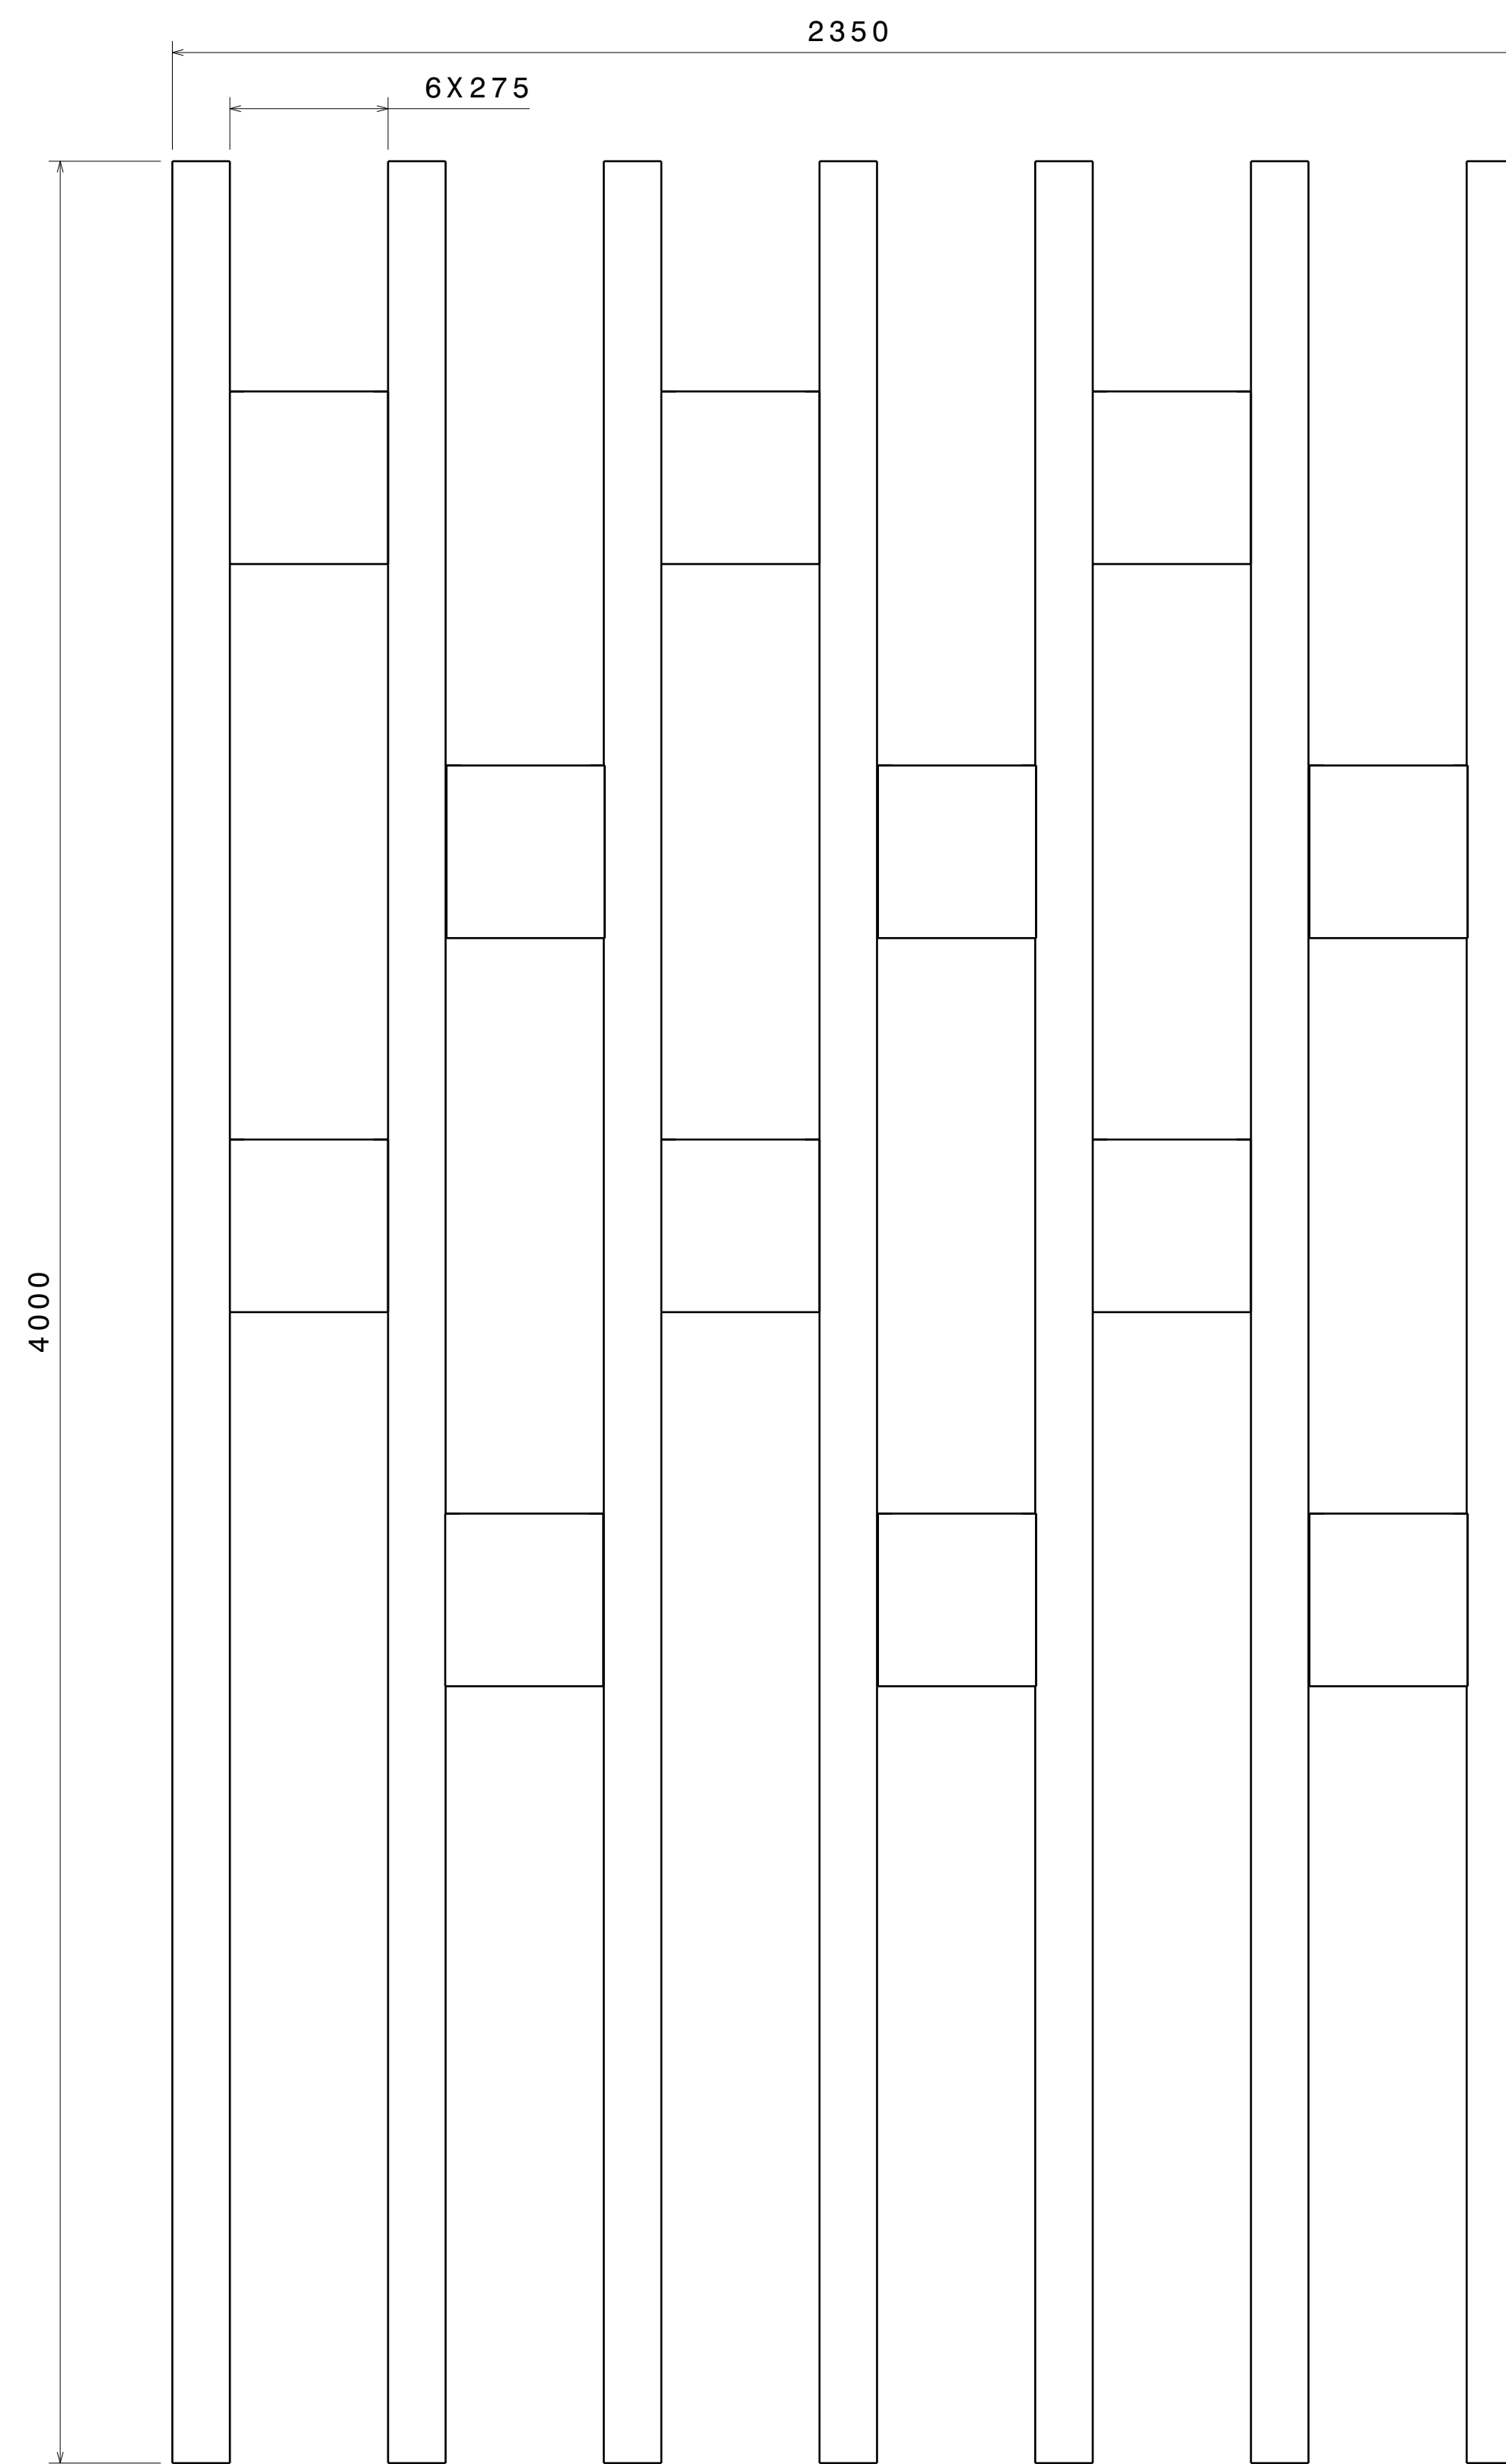



Front view  
Scale: 1:10

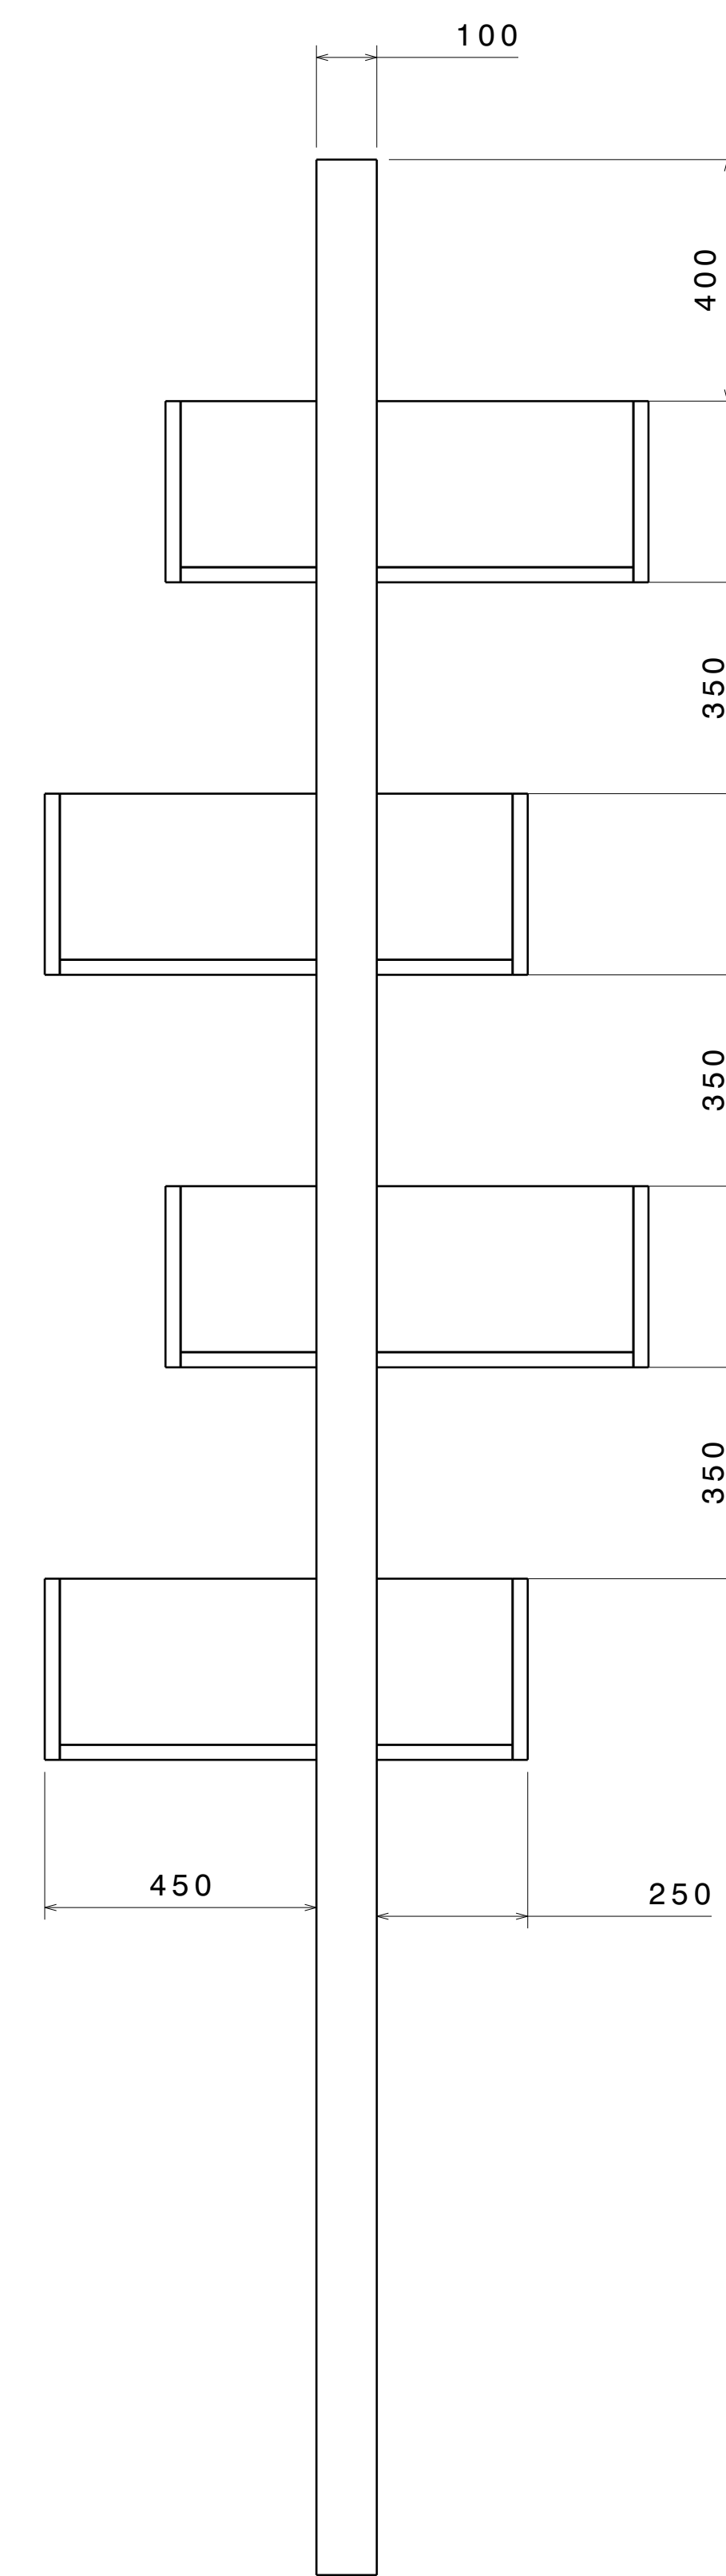


Right view  
Scale: 1:10

UNLESS OTHERWISE SPECIFIED DIMENSION ARE IN MM  
VIEWS: THIRD ANGLE PROJECTION

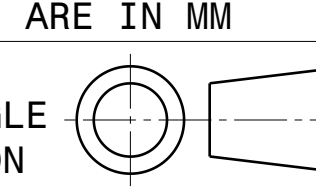

This drawing is our property. It can't be reproduced or communicated without our written agreement.		APL APOLLO TUBES LTD. 	
DRAWN BY SB		DATE 10OCT2020	
CHECKED BY P2P Analysis & Solutions		DATE 10OCT2020	
DESIGNED BY P2P Analysis & Solutions		DATE 10OCT2020	
DRAWING TITLE Wall Partition Oct 13		SIZE A0	DRAWING NUMBER P2P Wall Partition Oct 13
SCALE NONE		WEIGHT(kg) XXX	REV 00
		SHEET 2 OF 3	


REV	DATE	DESCRIPTION
00	10OCT2020	INITIAL REVISION

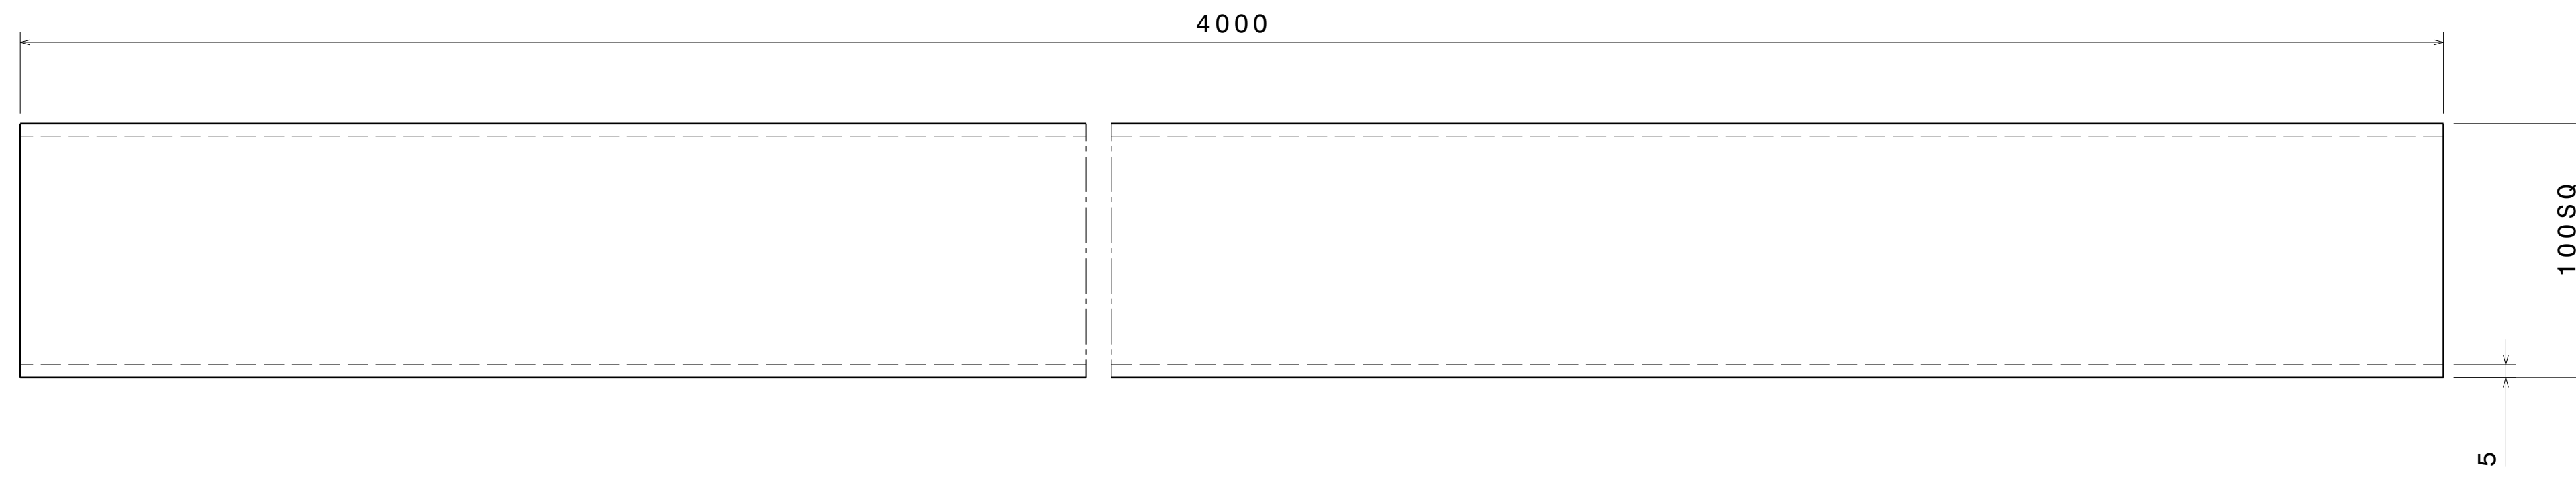


ITEM 1




ITEM 2, PLANK 1

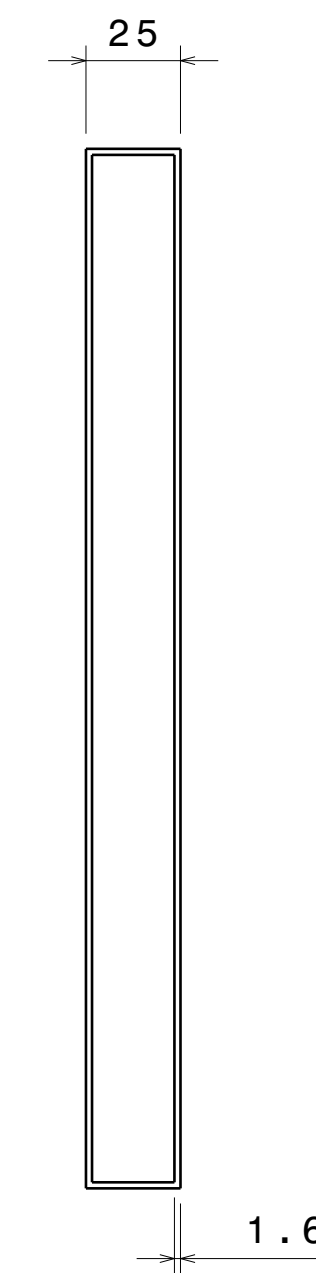

Right view  
Scale: 1:2

 



ITEM 3, PLANK 2

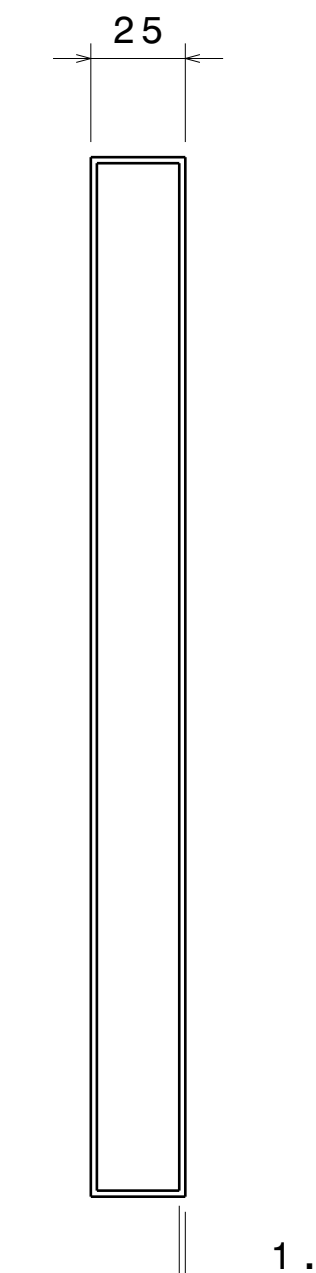

Right view  
Scale: 1:2

UNLESS OTHERWISE SPECIFIED DIMENSION ARE IN MM  
VIEWS: THIRD ANGLE PROJECTION

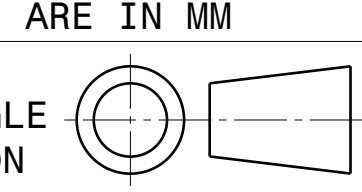

This drawing is our property. It can't be reproduced or communicated without our written agreement.		APL APOLLO TUBES LTD. 	
DRAWN BY SB		DATE 10OCT2020	
CHECKED BY P2P Analysis & Solutions		DATE 10OCT2020	
DESIGNED BY P2P Analysis & Solutions		DATE 10OCT2020	
DRAWING TITLE Wall Partition Oct 13		REV	
SIZE A0	DRAWING NUMBER P2P Wall Partition Oct 13	REV 00	
SCALE NONE	WEIGHT(kg)	XXX	SHEET 3 OF 3